

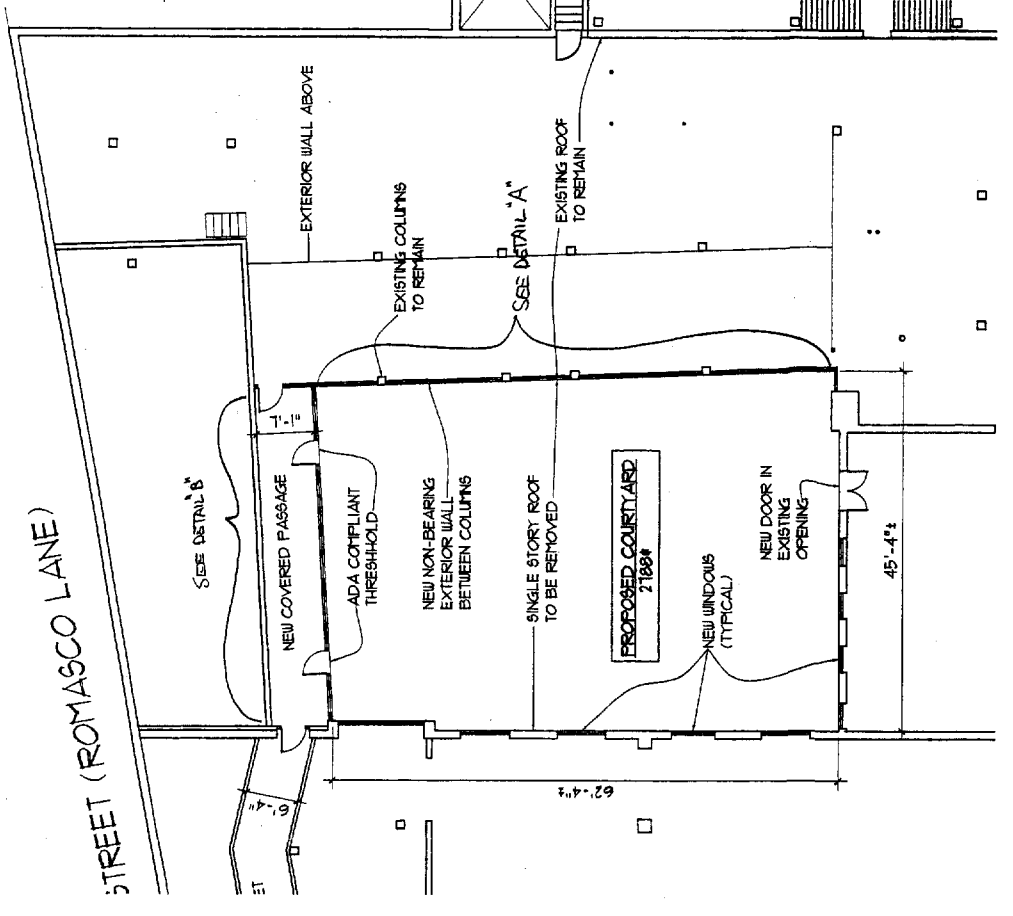


- NOTES: - NO NEW OCCUPANCY IS CREATED
- NET BUILDING AREA IS REDUCED BY 2788 SF ±.
- ALL ADJACENT SPACES ARE VACANT AND WILL REQUIRE SEPARATE SUBMITTALS PRIOR TO CONSTRUCTION AND OCCUPANCY.
- BATH BUILDING IS PROVIDED WITH SINK, SINK, SINK AND MONITORING BY CITY BOX.
- ALL DOORS TO COURTYARD TO BE STURDIER THAN PERMITTED BY FRAME + CLOSER.

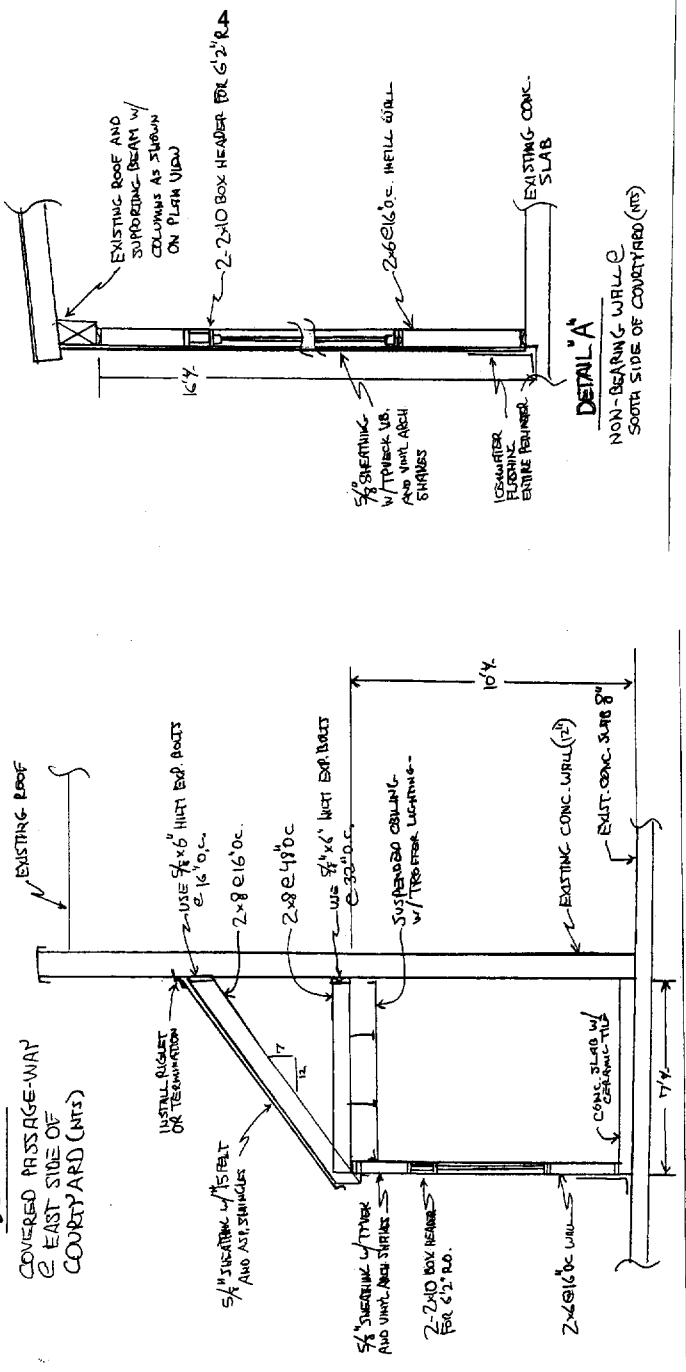

COURTYARD DETAIL
Scale: 3/32" = 1'-0"

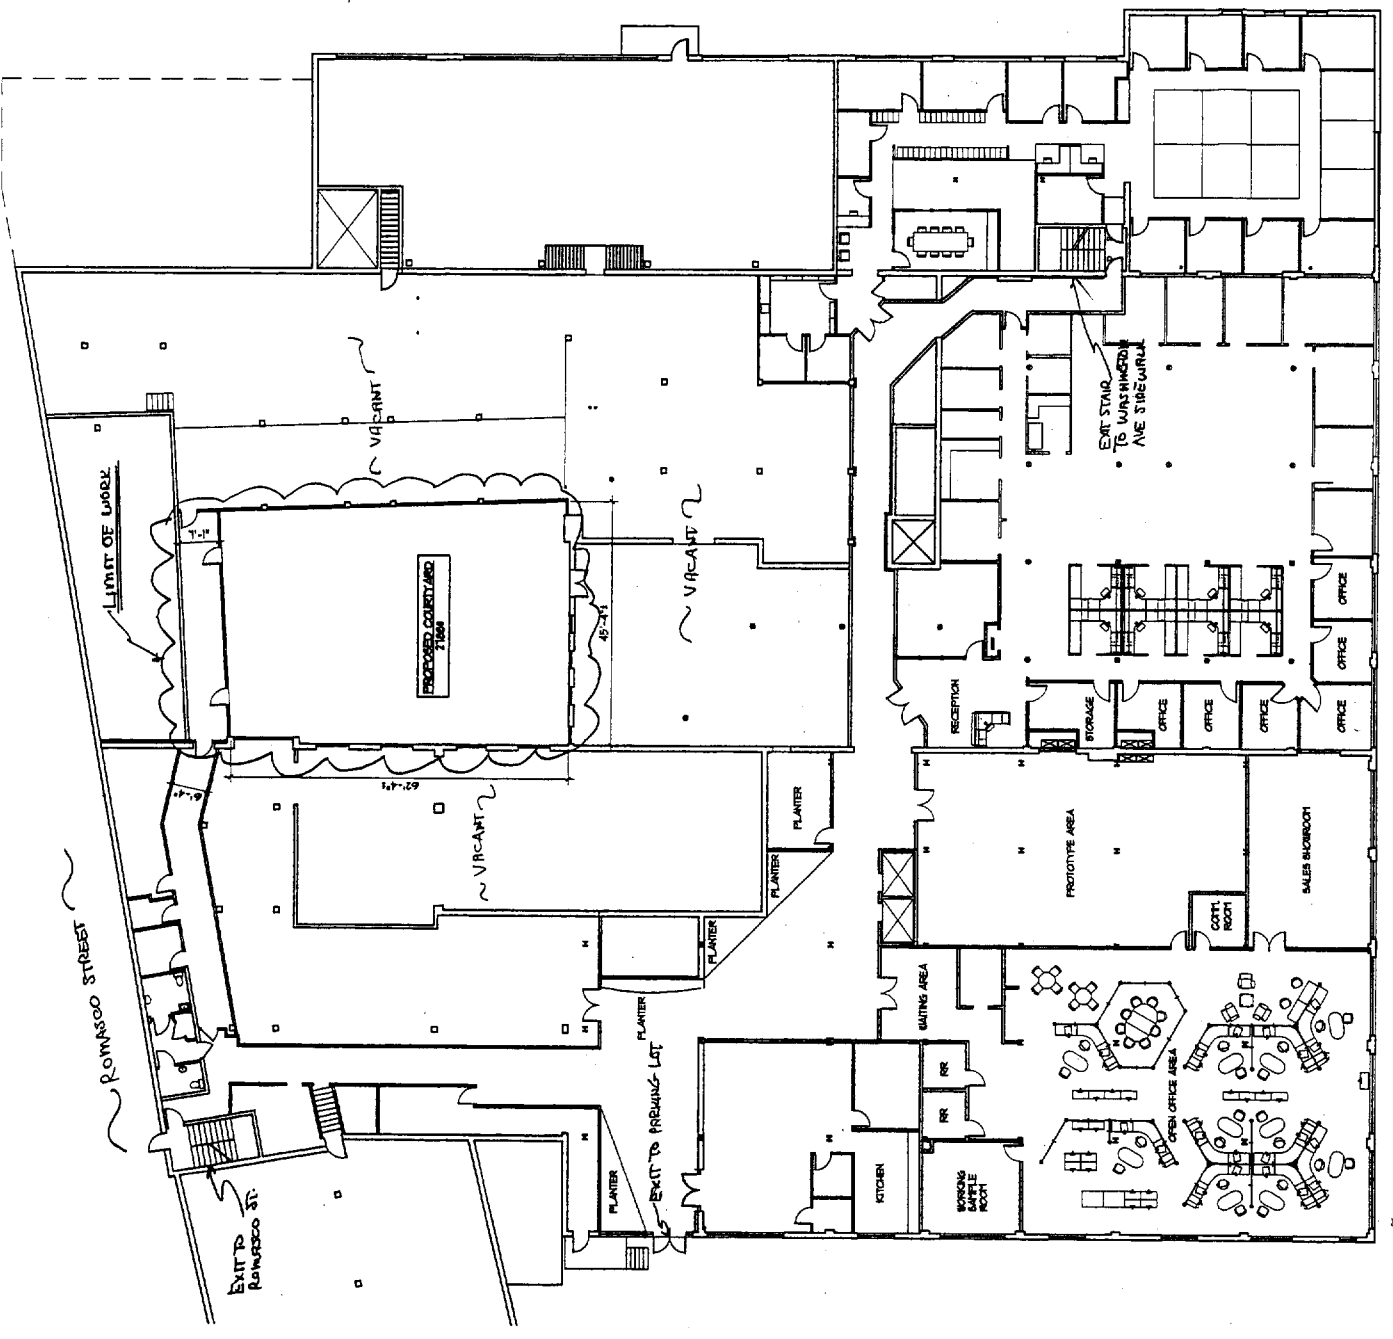

FLOOR PLAN - LEVEL 2
Scale: 1/16" = 1'-0"