


# Floor / Plot Plan

— Parking Area —

PROJECT AREA

LARCH STREET (PROFASCO LANE)

Parking Area

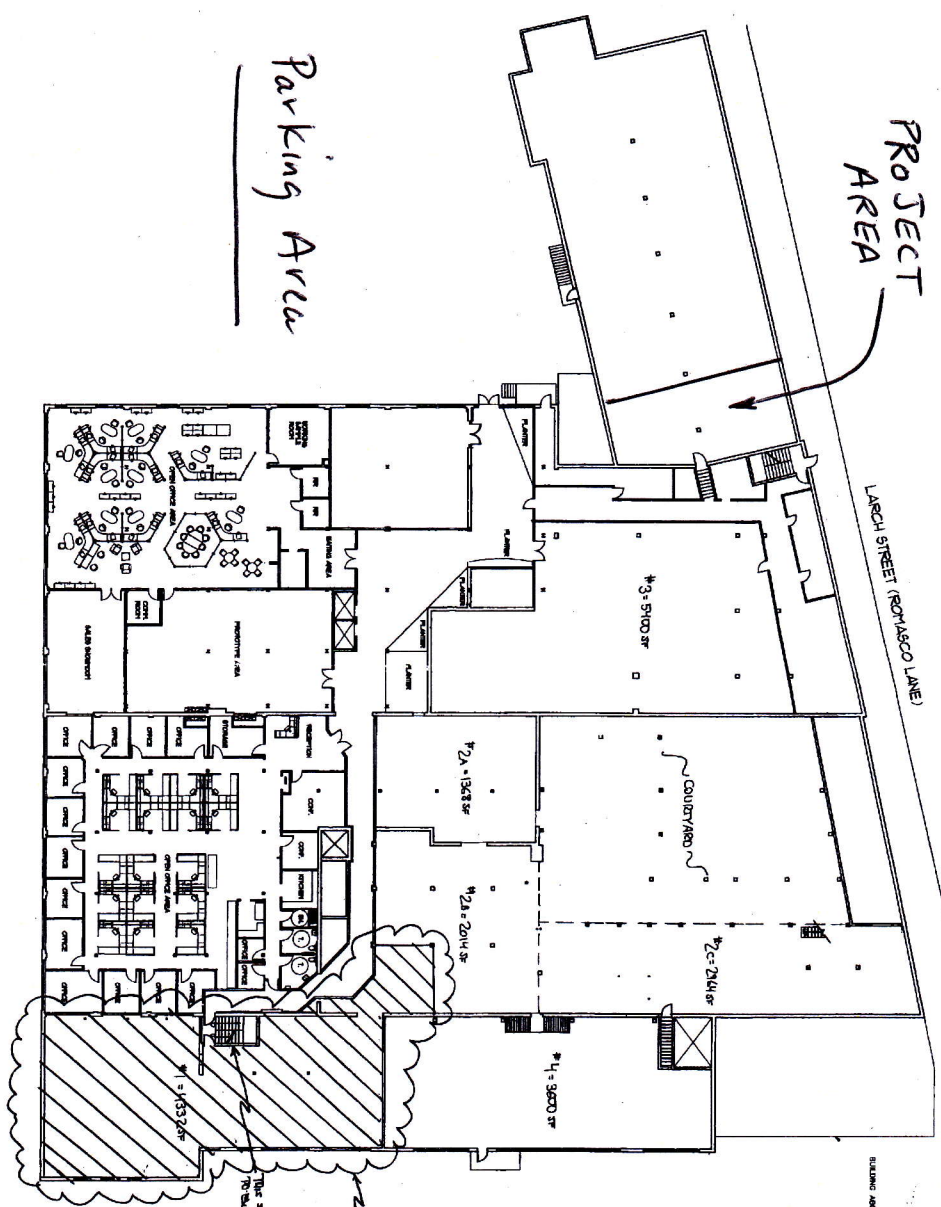

WASHINGTON AVENUE

FLOOR PLAN - LEVEL 2  
Scale: 1/16" = 1'-0"

1st Fl. Space Approved CA Int'l. Area Number = 37472 SF

RECEIVED  
DEC 15 2004  
13 I E 43  
DEPT. OF BUILDING INSPECTION  
CITY OF PORTLAND, ME

75 WASHINGTON AVENUE  
PORTLAND, MAINE