

HALEY & ALDRICH
OFFICE RENOVATIONS
 75 WASHINGTON AVE
 PORTLAND, MAINE




REVISIONS	
#	DATE
1	09/24/13
	REvised DRAWINGS

DATE	09/27/13
PROJECT #	098813
DRAWN BY	LAP
CHECKED BY	MEI
DRAWING SCALE	AS NOTED

SHEET TITLE
 DEMOLITION
 AND FLOOR
 PLAN

A100

© COPYRIGHT 1985-2013
 HALEY & ALDRICH ARCHITECTS
 29 BLACK POINT ROAD
 SCARBOROUGH, MAINE 04074
 TEL: 603.883.2222 FAX: 603.883.2223

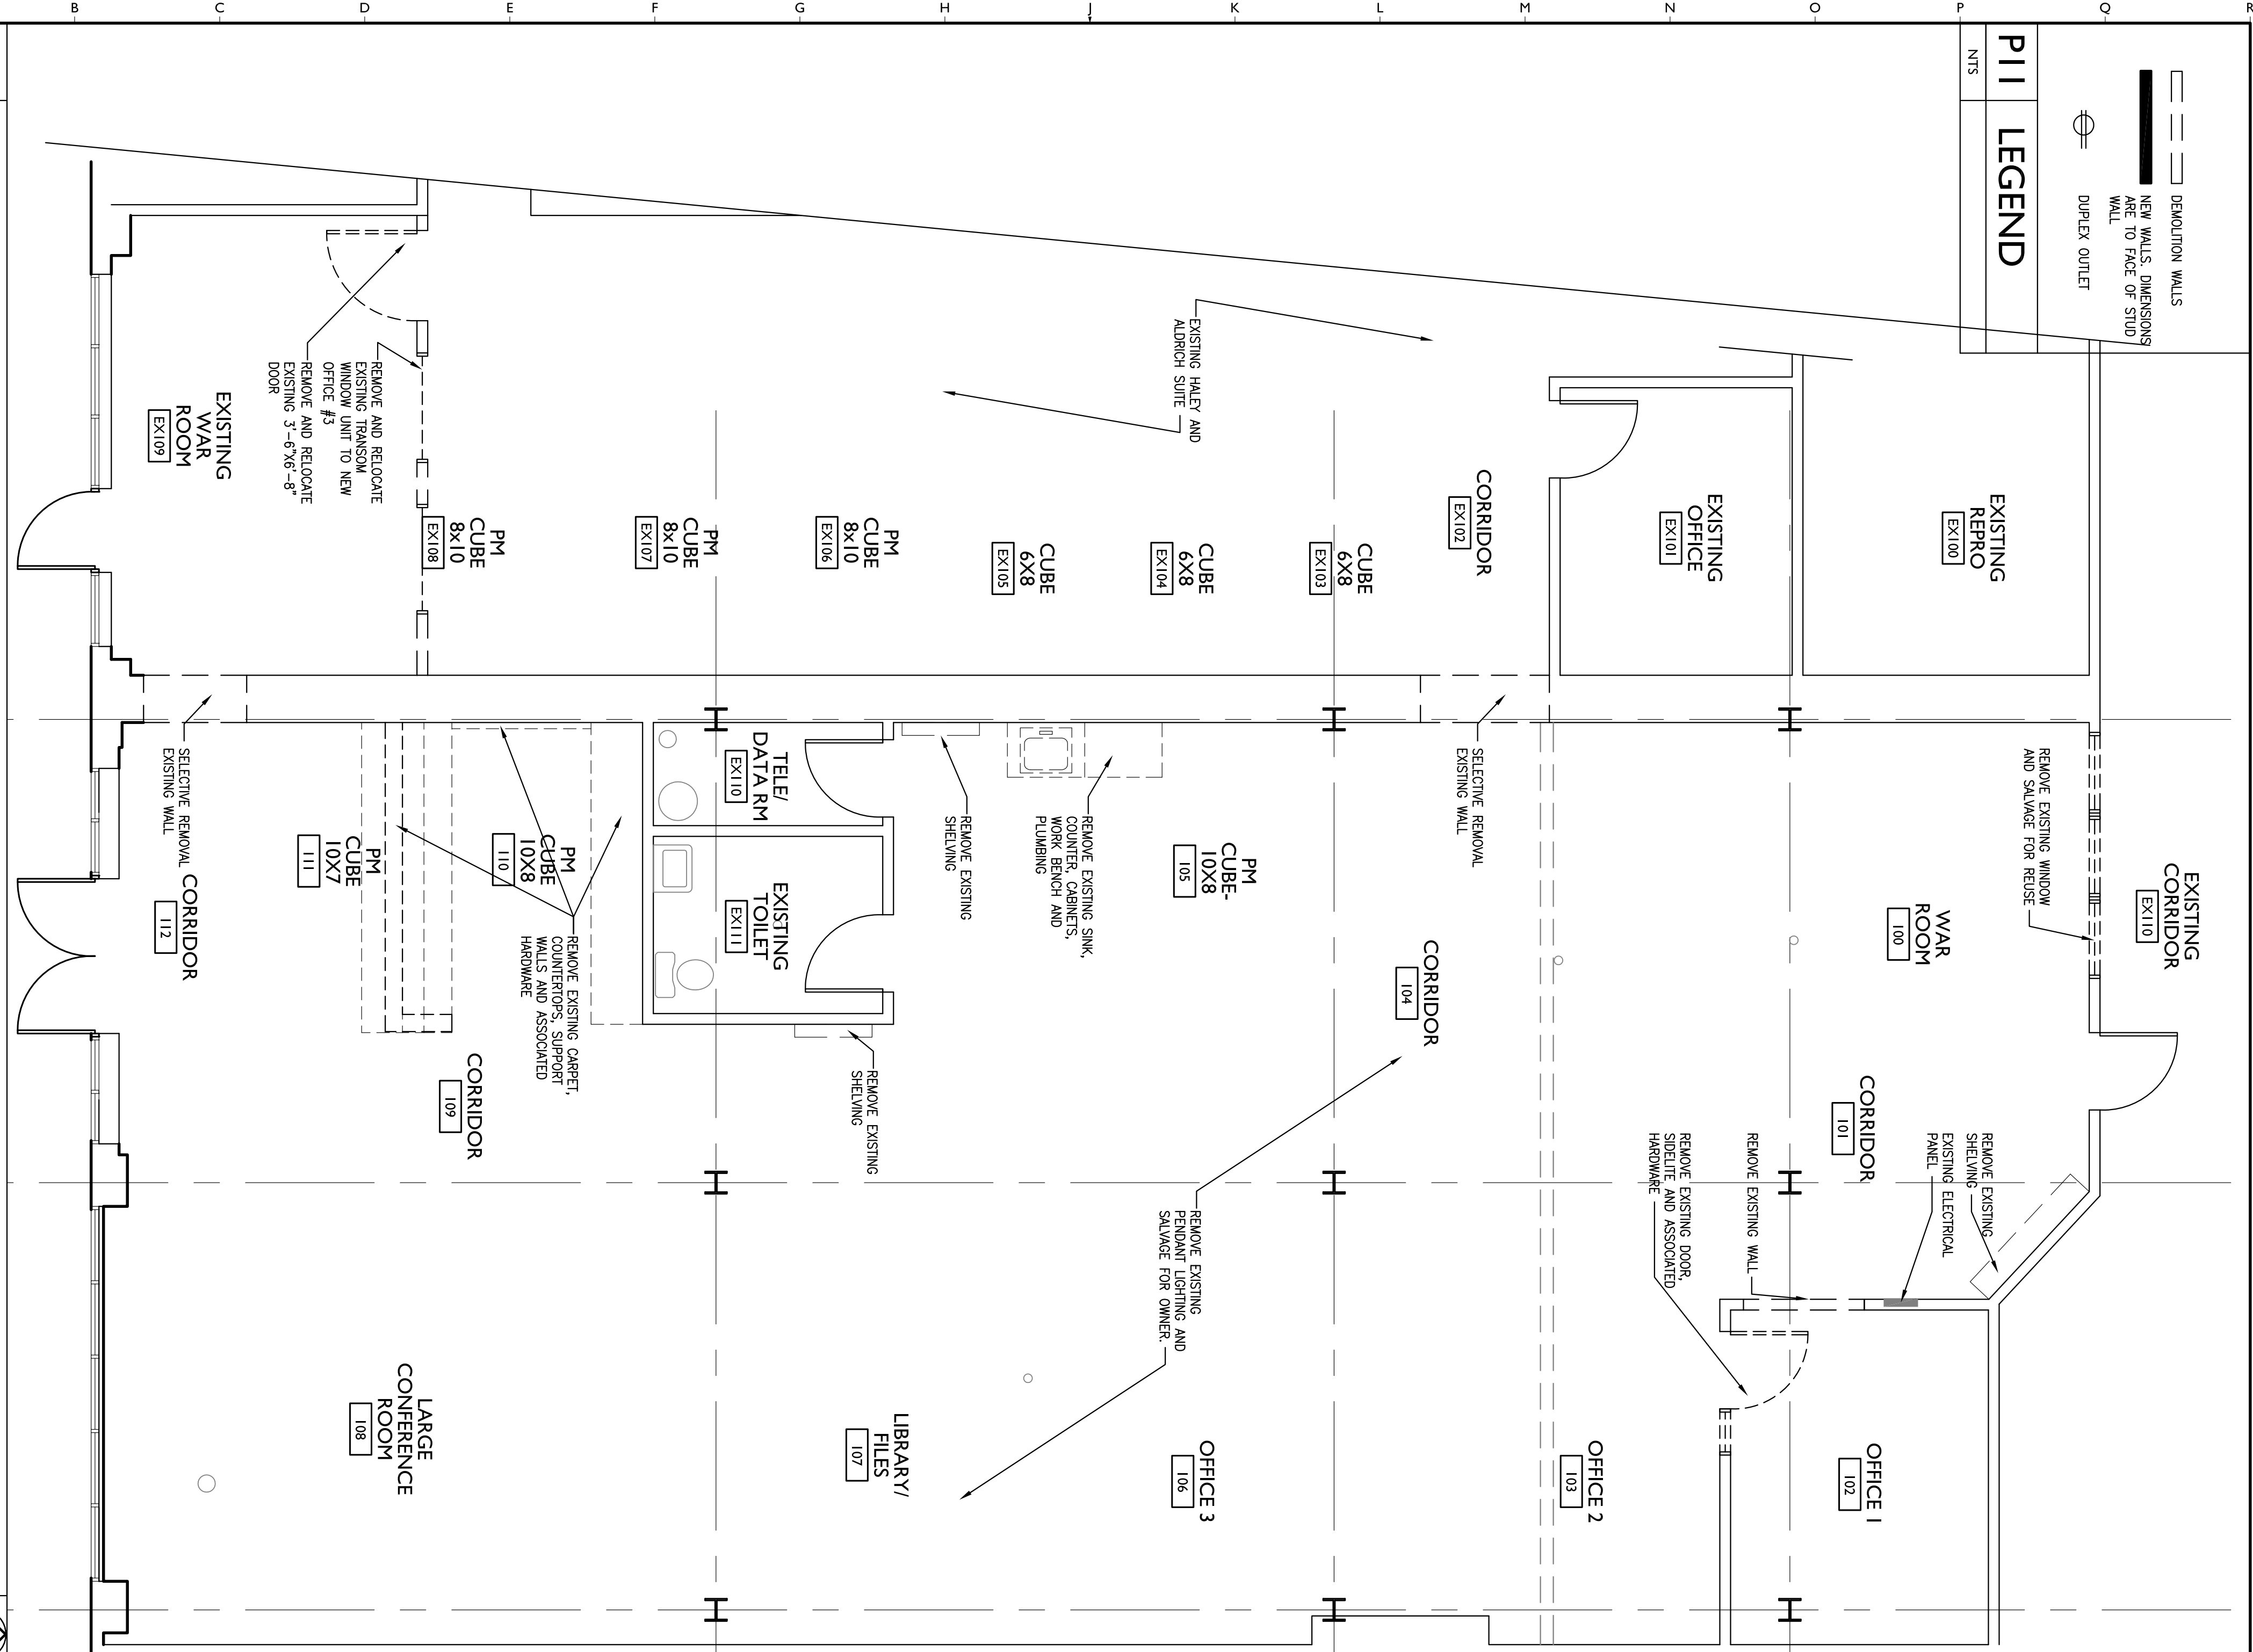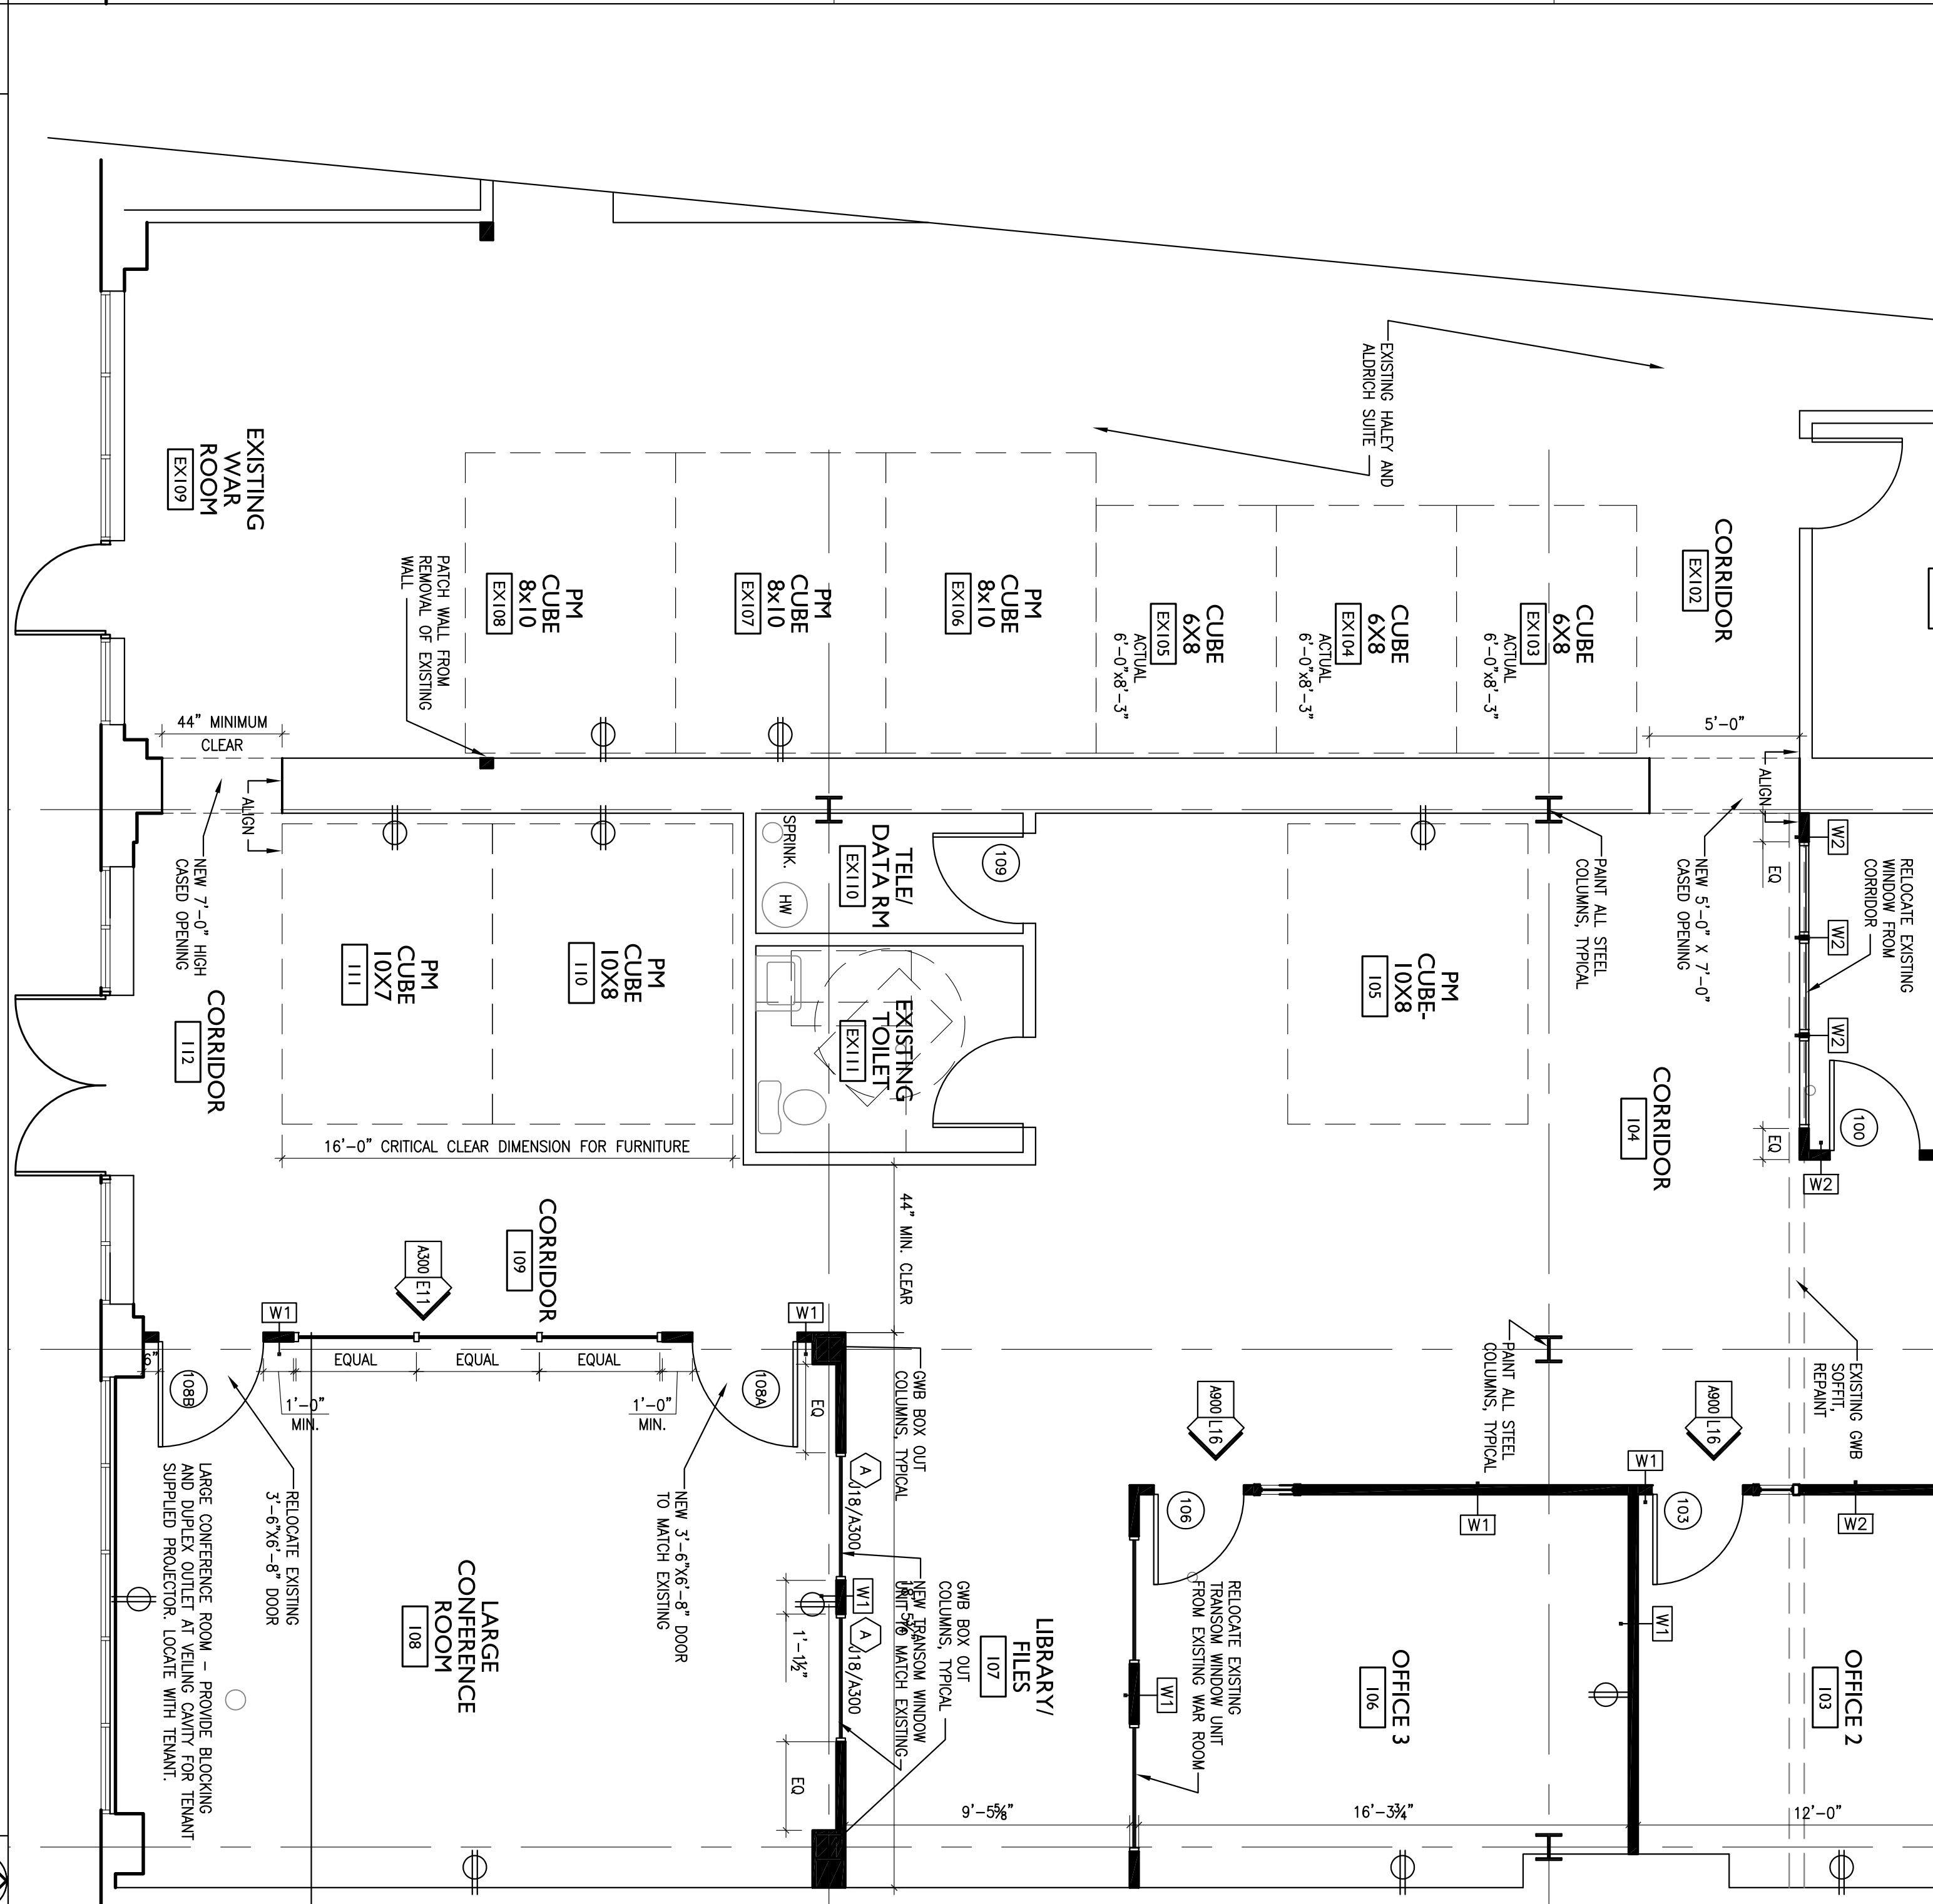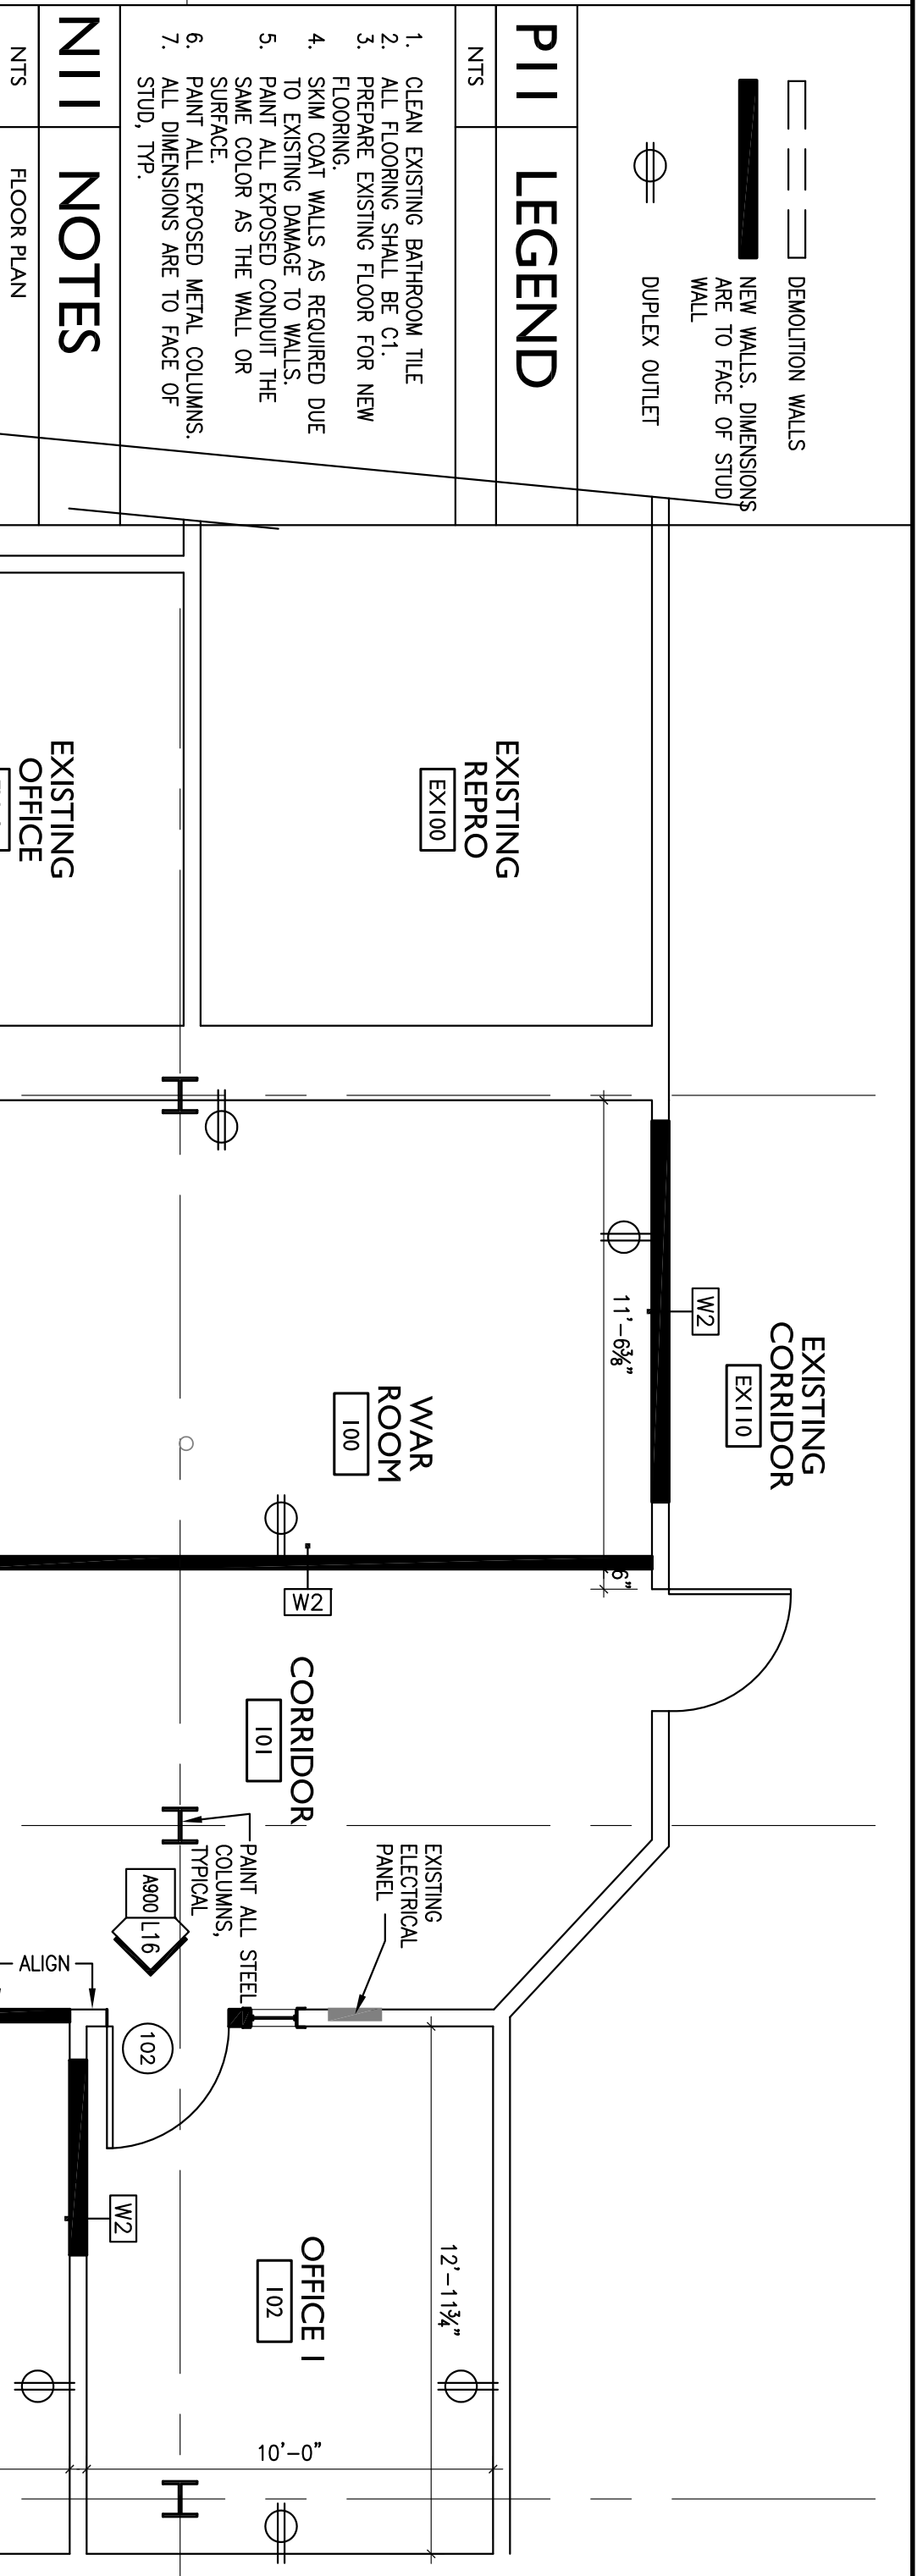

1/4"=1'-0" 2 3 4 5 6 7 8 9 10 11 12 13 14 15 16 17 18 19 20 NORTH NORTH