


FLOORING KEY

| | | |
|--|---|----------------------|
| | REMOVE EXISTING FLOOR TILE, CLEAN AND REPAIR AS REQUIRED STAIN CONCRETE | |
| | SHEET VINYL | |
| | | QUARRY TILE COLOR #2 |
| | QUARRY TILE COLOR #1 | |

1 FINISH PLAN
1/4" = 1'-0"

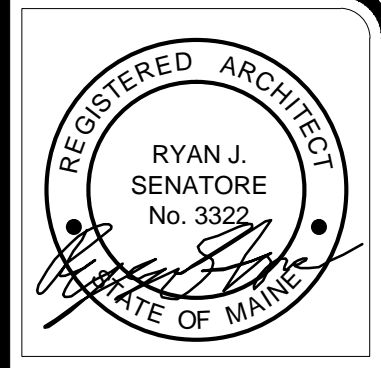

© 2014 RYAN SENATORE ARCHITECTURE

RESTAURANT FIT-UP
75 WASHINGTON AVENUE
PORTLAND, MAINE



RYAN SENATORE ARCHITECTURE
565 CONGRESS STREET
SUITE 304
PORTLAND, MAINE 04101
207-650-6414
senatorearchitecture.com

CONSULTANTS:

REVISIONS:

DATE: OCTOBER 17, 2014

PROJECT No.

DRAWN BY:

CHECKED BY: RJS

SCALE: AS NOTED

SHEET TITLE:
FINISHES PLAN

A1-3