

© 2014 RYAN SENATORE ARCHITECTURE

RESTAURANT FIT-UP
75 WASHINGTON AVENUE
PORTLAND, MAINE



RYAN SENATORE
ARCHITECTURE
565 CONGRESS STREET
SUITE 304
PORTLAND, MAINE 04101
207-650-6414
senatorearchitecture.com

CONSULTANTS:

REVISIONS:

DATE: OCTOBER 17, 2014

PROJECT No.




DRAWN BY:

CHECKED BY: RJS

SCALE: AS NOTED

SHEET TITLE:
INTERIOR
ELEVATIONS

A4-1

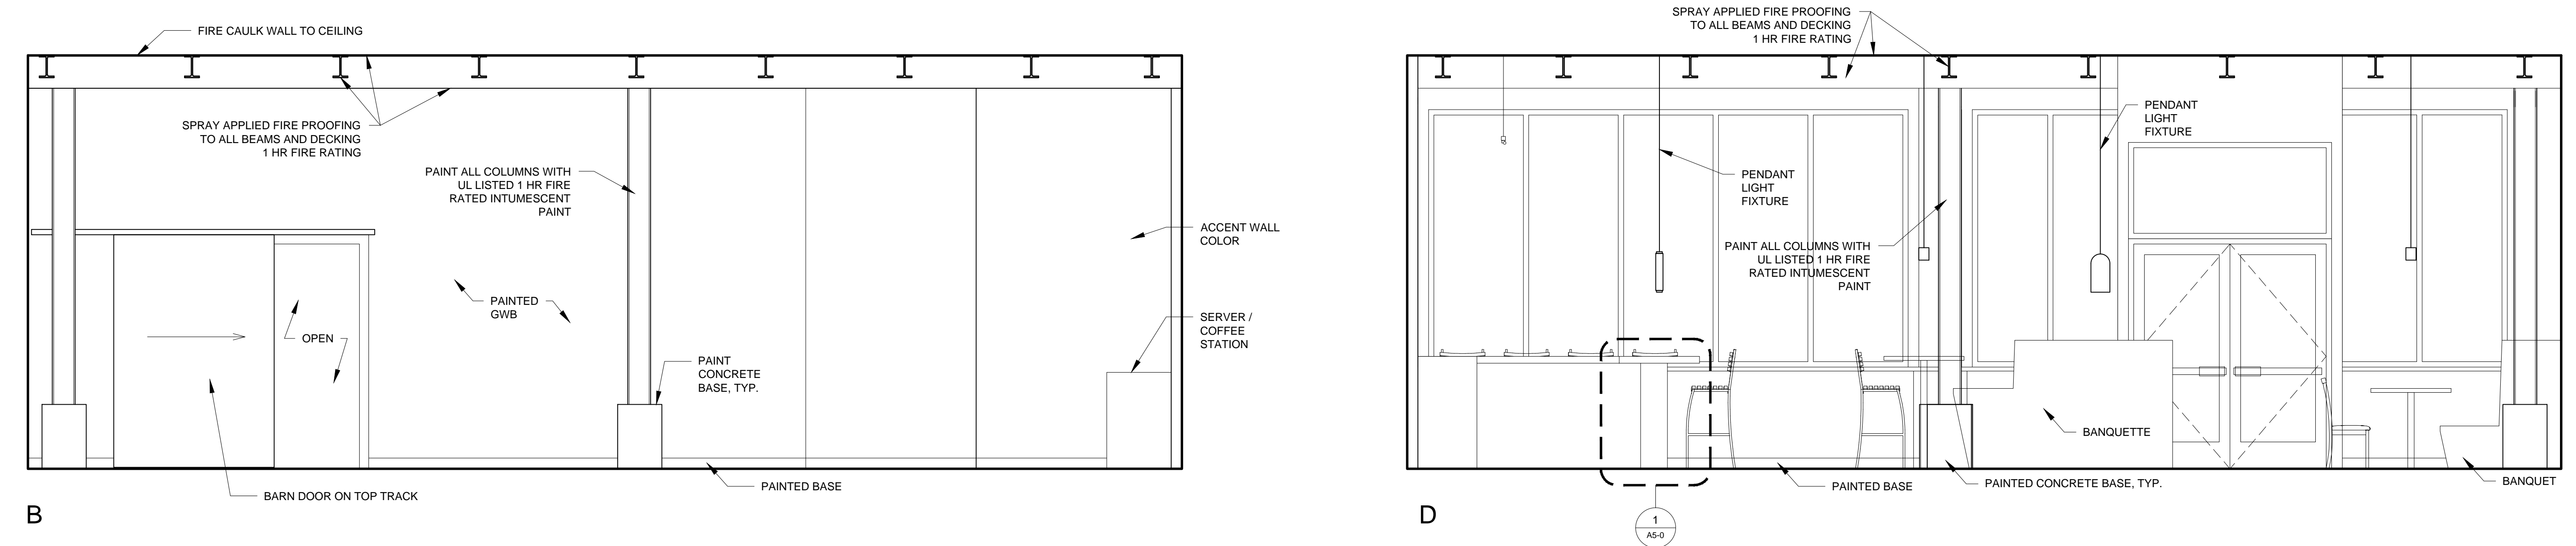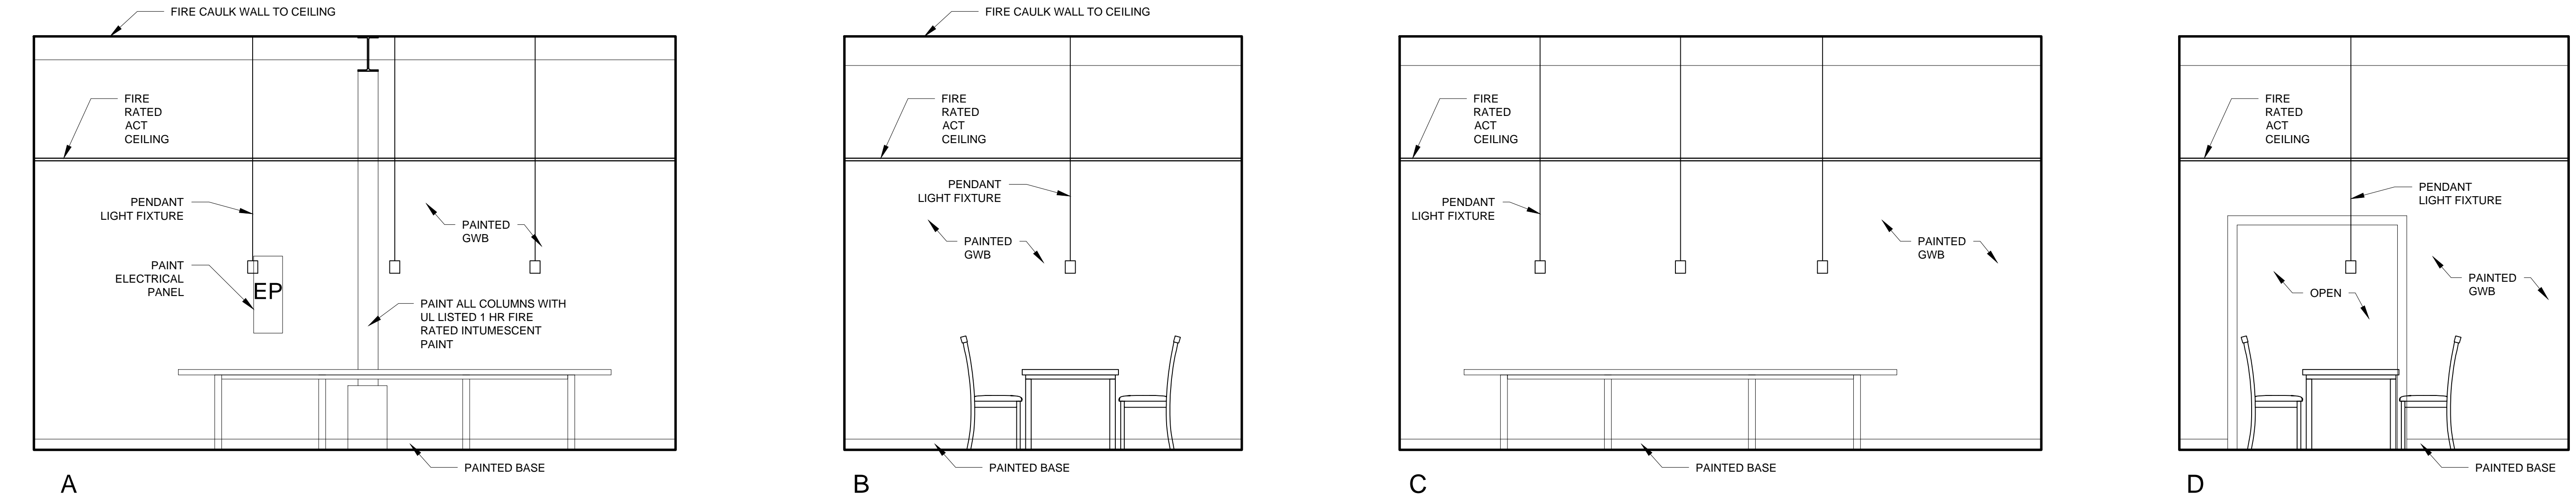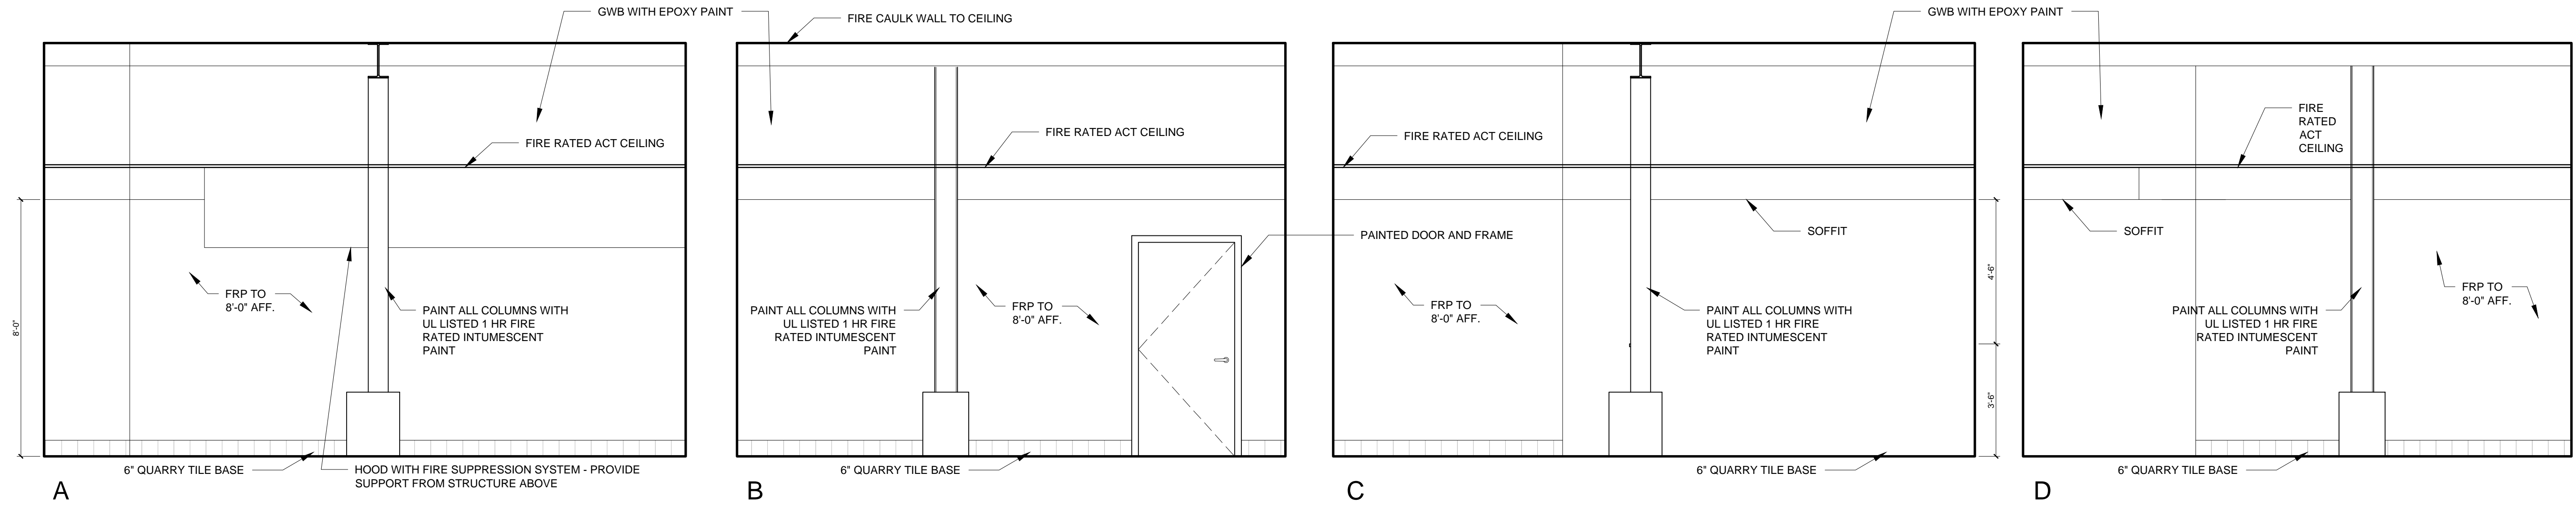

1 AS-0