

© 2015 RYAN SENATORE ARCHITECTURE

NISSEN BUILDING
RENOVATIONS
PORTLAND, MAINE



RYAN SENATORE ARCHITECTURE
565 CONGRESS STREET
PORTLAND, MAINE
207-659-6414
senatorearchitecture.com

CONSULTANTS:
STRUCTURAL:
Structural Integrity
77 Oak Street
Portland, ME 04101
207-774-4614

REVISIONS:

DATE: NOVEMBER 9, 2015

PROJECT No. 1523


DRAWN BY: JPF

CHECKED BY: RJS

SCALE: AS NOTED

SHEET TITLE:
ELEVATION

A2-0

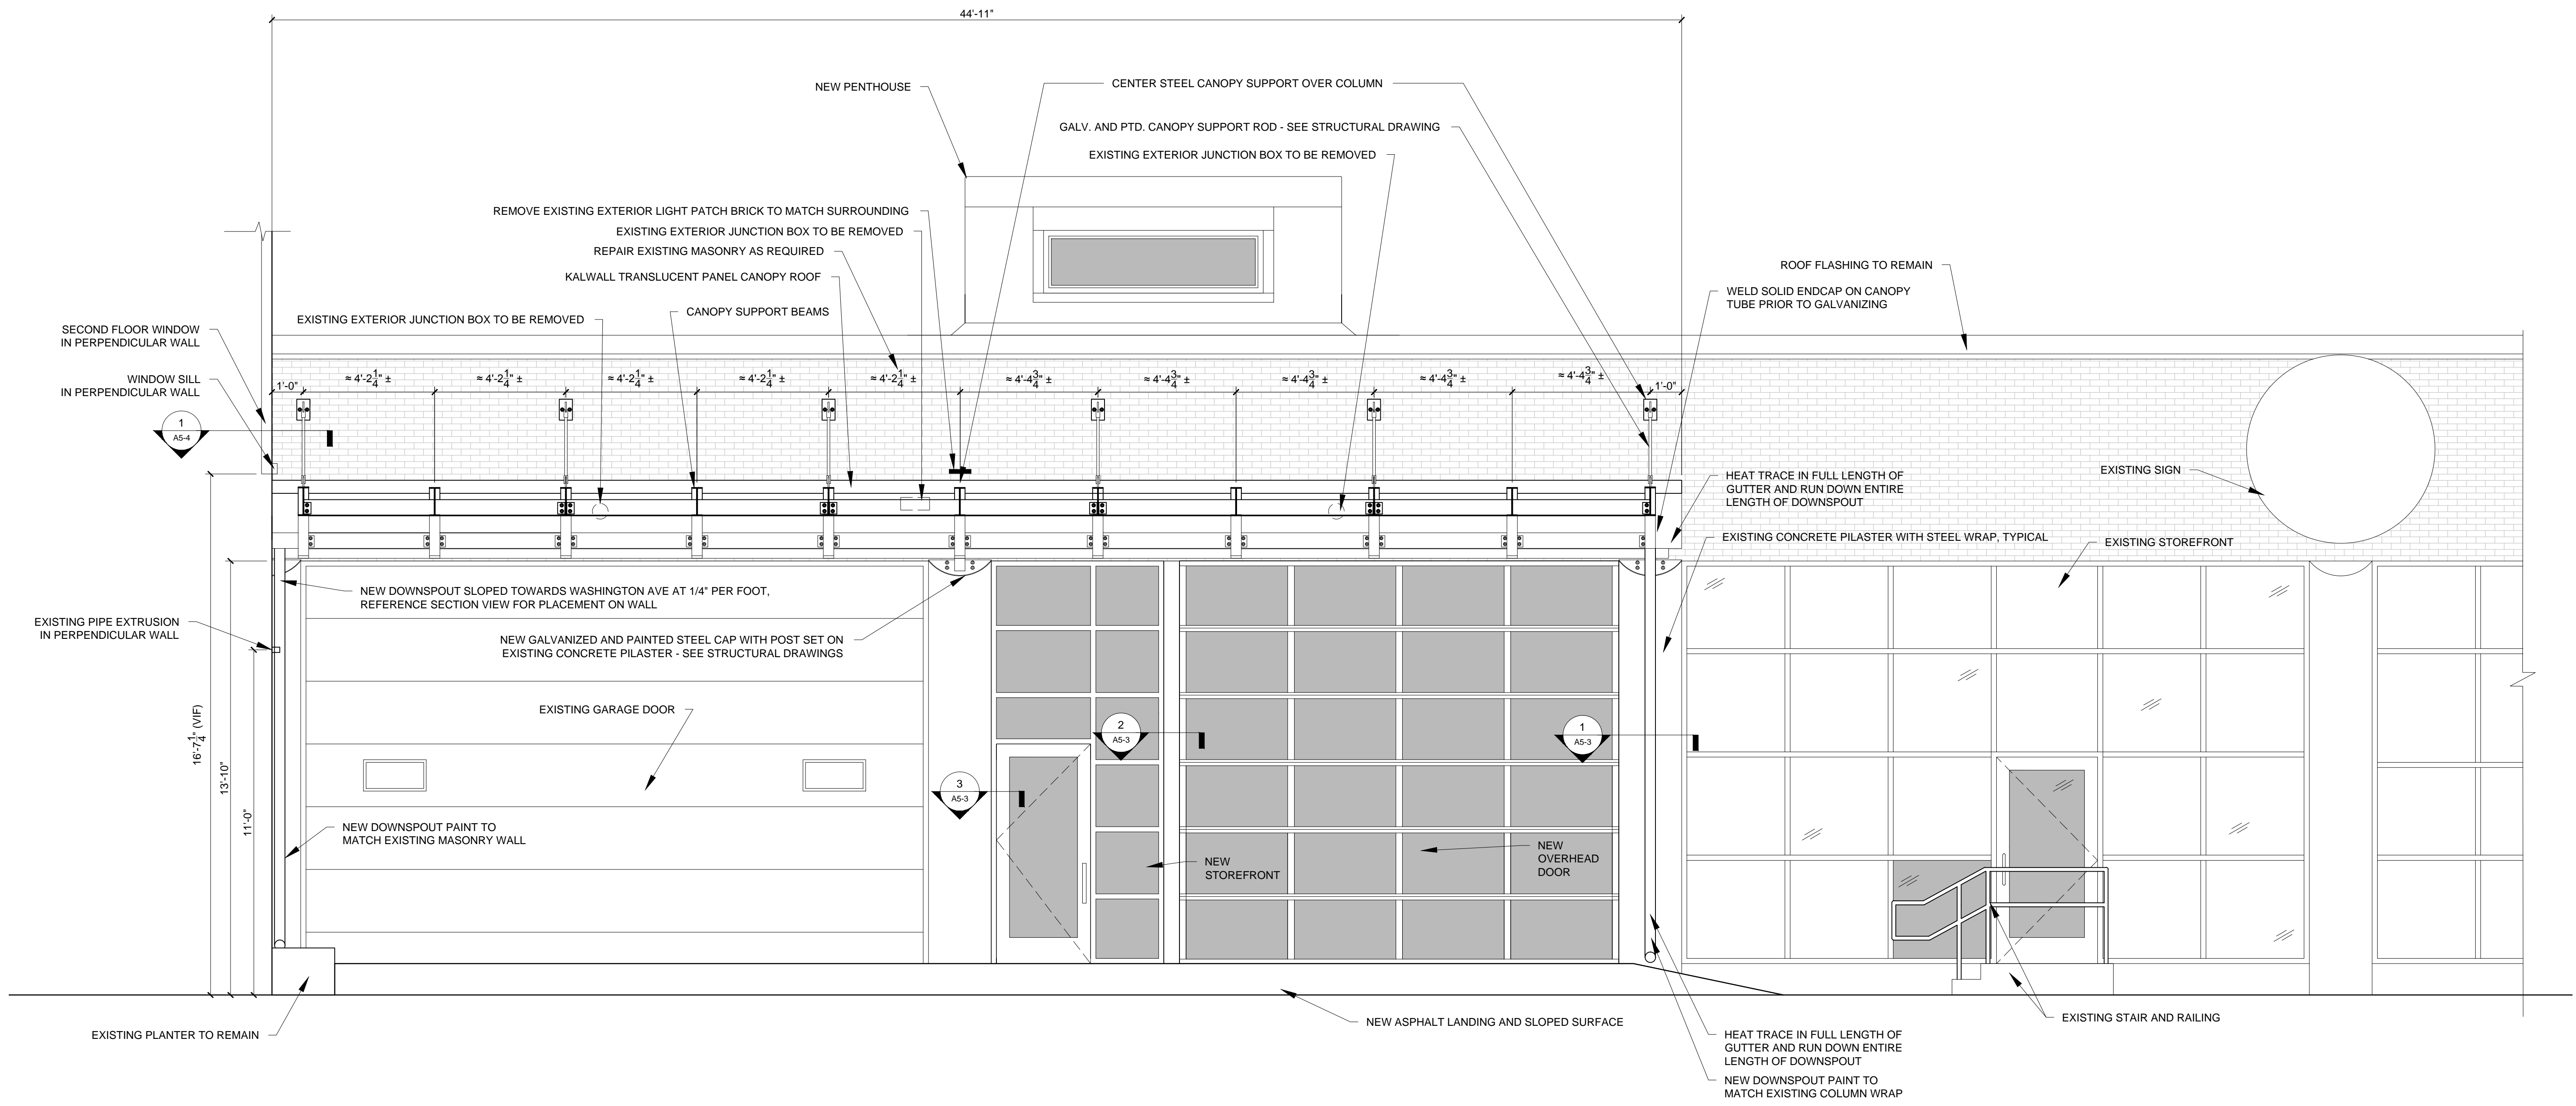

1 SECTION VIEW
3/8" = 1'-0"