

© 2015 RYAN SENATORE ARCHITECTURE

**NISSEN BUILDING**  
RENOVATIONS  
PORTLAND, MAINE



**RYAN SENATORE ARCHITECTURE**  
565 CONGRESS STREET  
PORTLAND, MAINE  
207-650-6414  
senatorearchitecture.com

**CONSULTANTS:**  
**STRUCTURAL:**  
Structural Integrity  
77 Oak Street  
Portland, ME 04101  
207-774-4614

**REVISIONS:**

**DATE:** NOVEMBER 9, 2015

**PROJECT No.** 1523


**DRAWN BY:** JPF

**CHECKED BY:** RJS


**SCALE:** AS NOTED

**SHEET TITLE:**  
DEMO PLAN

**AD1-0**

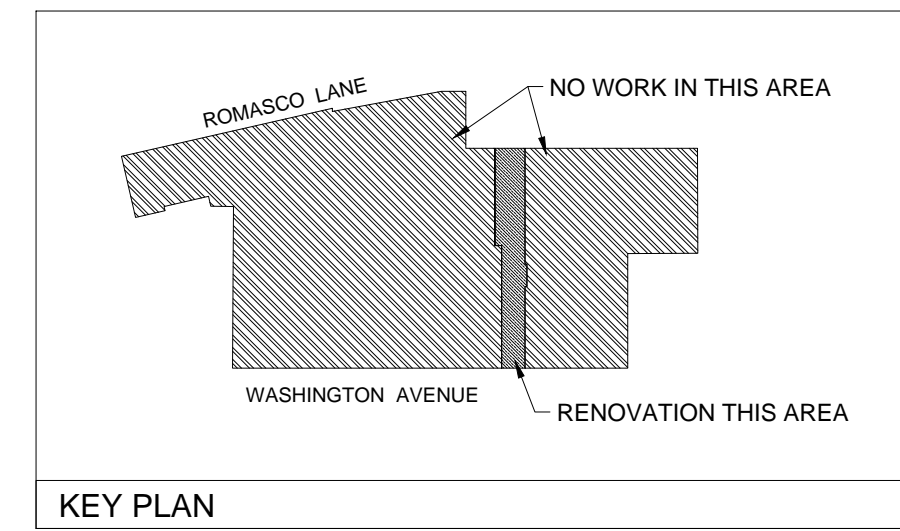

- DEMO NOTES**
- 1) REMOVE ALL EXISTING UNUSED CEILING ELEMENTS (ELECTRICAL, MECHANICAL, PLUMBING, ETC.)
  - 2) CONFIRM WITH OWNER EXTENT OF FUNCTIONING ELECTRICAL, MECHANICAL, PLUMBING, ETC AND AMOUNT OF REMOVAL AND ADJUSTMENTS TO BE MADE
  - 3) CLEAN AND PREPARE EXISTING SLAB, WALLS, CEILINGS, AND ROOF DECKS FOR NEW FINISHES

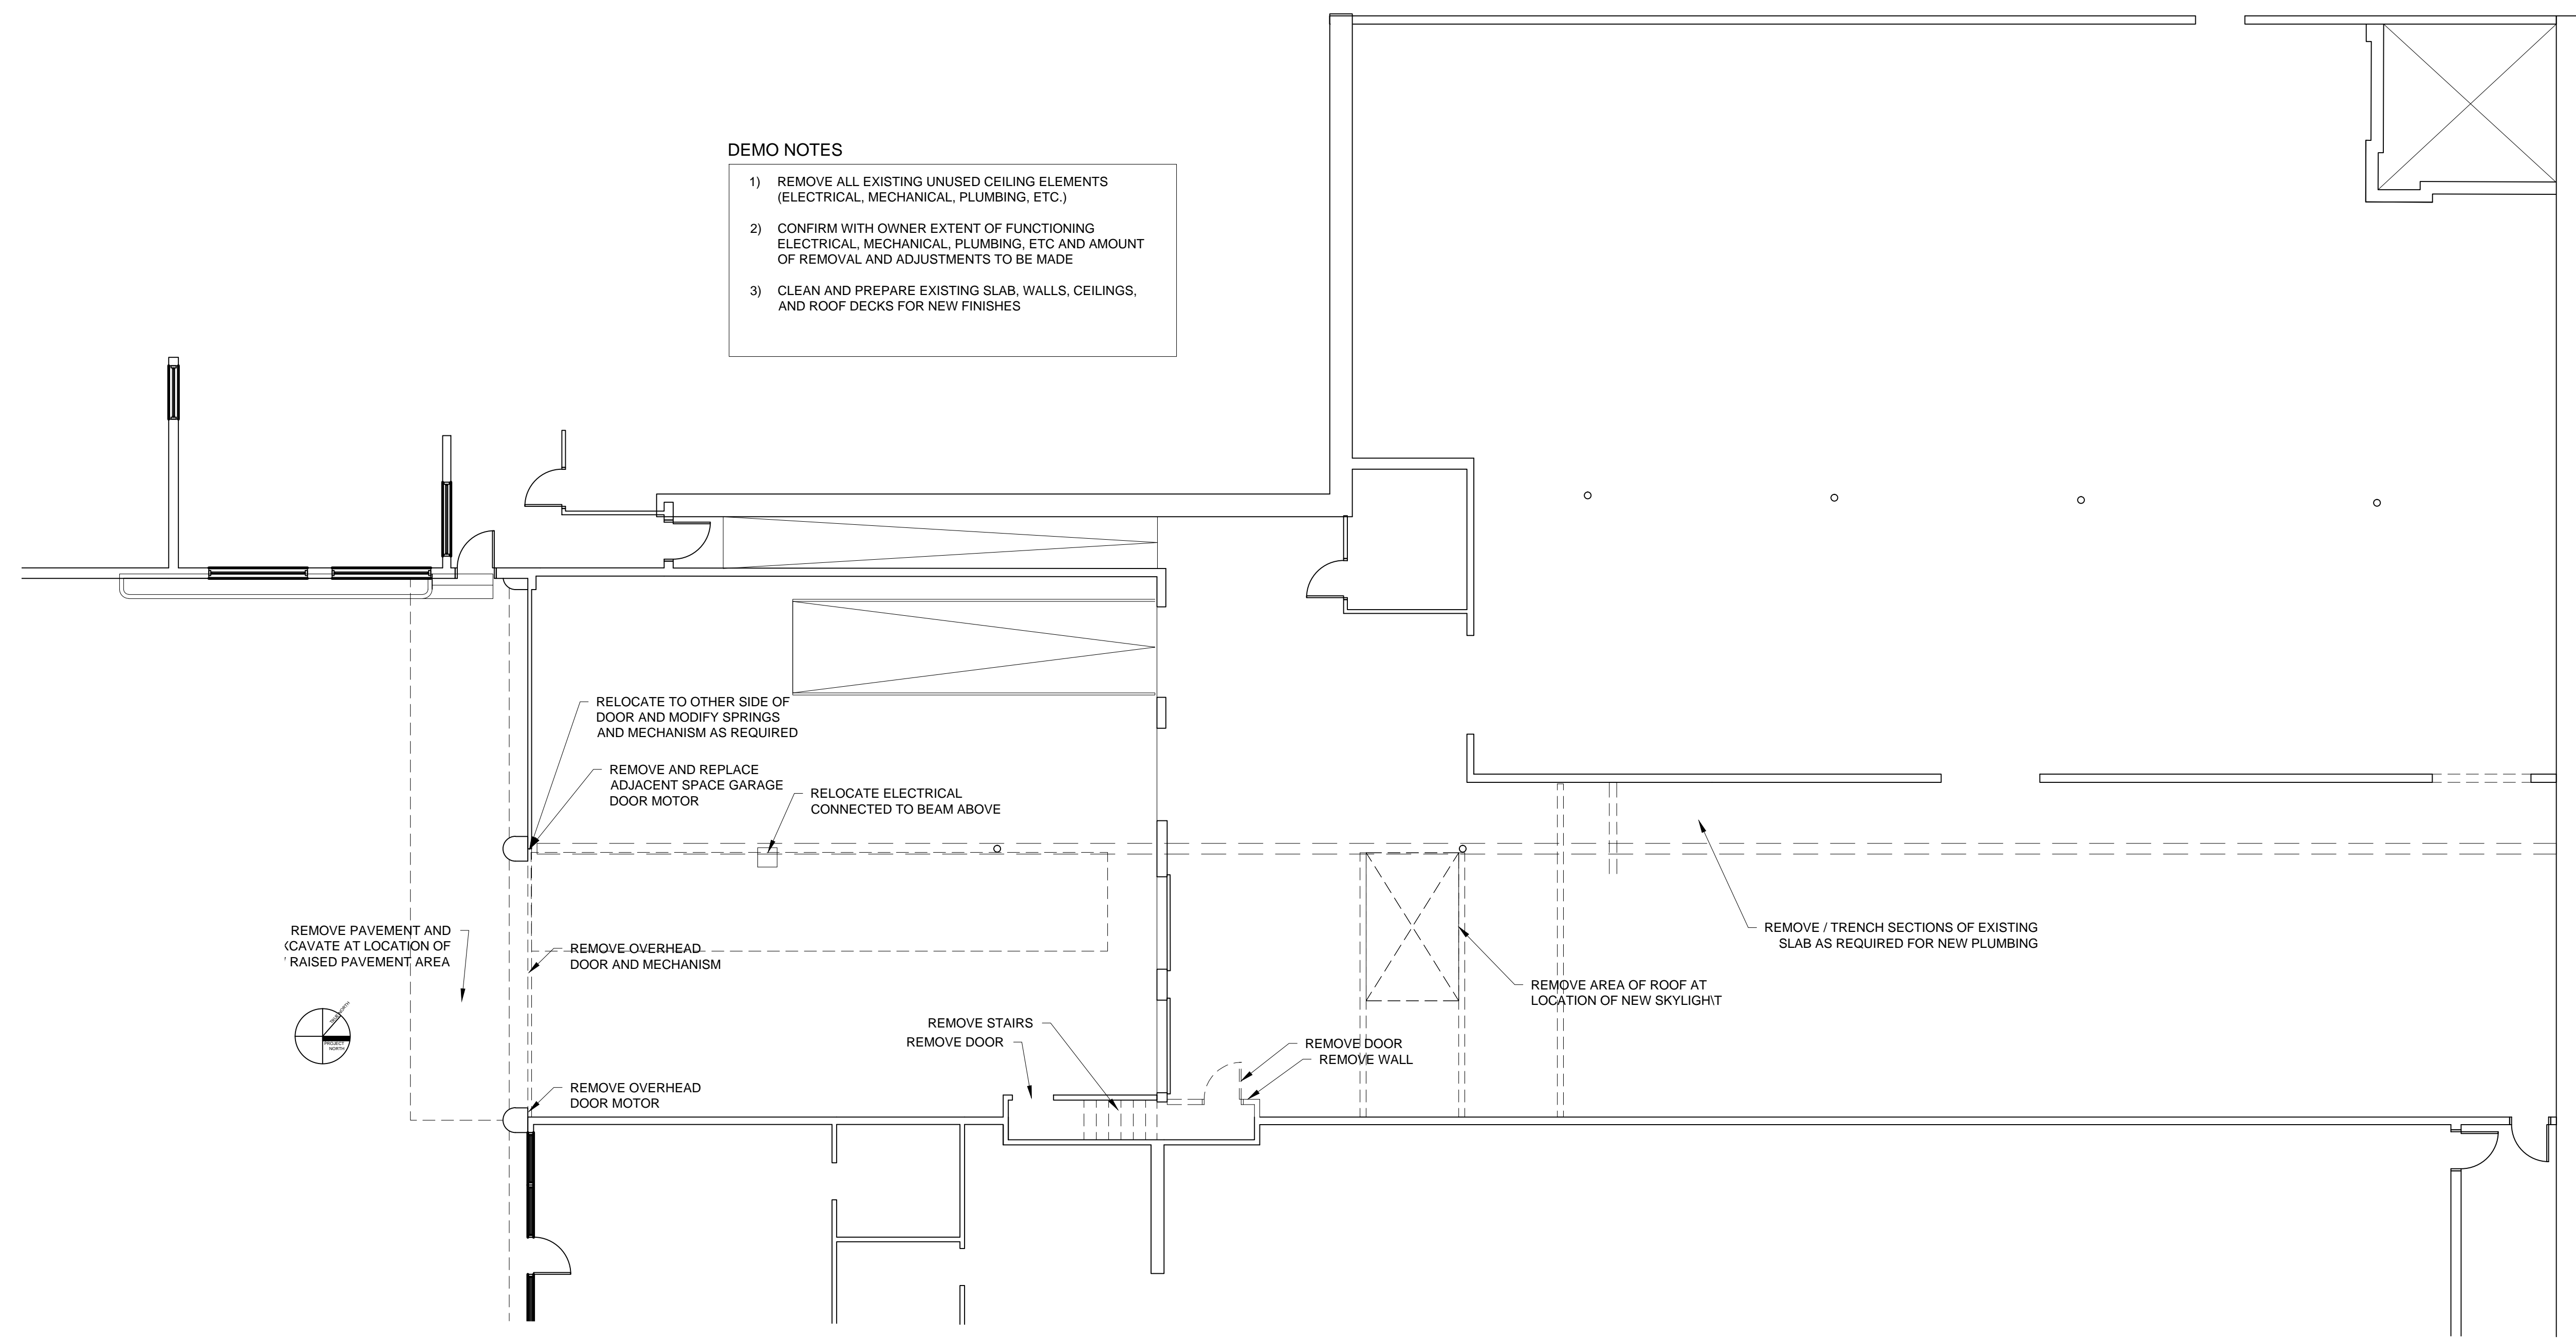

**1 DEMO PLAN**  
1/8" = 1'-0"