

NOTE: ALL EXTERIOR METAL TO BE HOT DIPPED GALVANIZED - COLD SPRAY GALV. @ ALL FIELD WELDED LOCATIONS TYP. CLEAN AND PREP AS REQUIRED

NEW CANOPY ROOF FRAMING PLAN
SCALE: 1/4"=1'-0"

- NOTES:
- SEE SHEET S1.0 FOR GENERAL STRUCTURAL NOTES
 - <E> INDICATES EXISTING TO REMAIN, <N> INDICATES NEW -TYP
 - CONTRACTOR TO SHORE ALL FRAMING AS NEEDED TO MAKE ALTERATIONS
 - NOTIFY SI Inc. OF ANY DISCREPANCIES FOUND IN THE FIELD
 - VERIFY ALL OPENING LOCATION AND DIMENSIONS W/ LATEST ARCHITECTURAL DRAWINGS -TYP



INDICATES COMPLETE JOINT PENETRATION WELD CONNECTION -TYP.

CJP- CHANNEL TO WF

L3x3x1/4" CLIP ANGLE W/ (2) 5/8"Ø A325 BOLTS -TYP.

(E) ASSUMED DBL C10x30 STL LINTELS UNDER EXISTING OPENING TO REMAIN

REINFORCING (E) LINTELS W/ (N) C12x30 BEAM E.S. OF OPENING THRU BOLTED PER SECTION.

(E) ASSUMED DBL C10x30 STL LINTELS UNDER EXISTING OPENING TO REMAIN

REINFORCING (E) LINTELS W/ (N) C12x30 BEAM E.S. OF OPENING THRU BOLTED PER SECTION.

(E) 12" CMU WALL W/ BRICK VENEER




RYAN SENATORE ARCHITECTURE
885 CONGRESS ST. SUITE 304
PORTLAND, MAINE 04101
207-650-6414
senatorearchitecture.com

CONSULTANTS:
STRUCTURAL:
Structural Integrity
77 Oak Street
Portland, ME 04101
207-774-4614

REVISIONS:

DATE: 6 NOVEMBER, 2015
PROJECT No. 1523
DRAWN BY: WRMc
CHECKED BY: ACJ
SCALE: AS NOTED

SHEET TITLE:
CANOPY
STRUCTURAL
PLAN

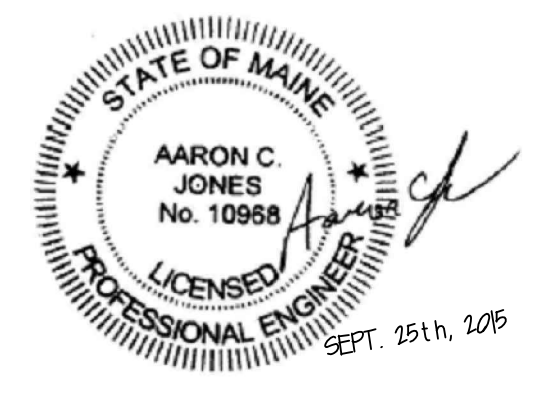

Structural Integrity
Consulting Engineers, Inc. BUILD WITH CONFIDENCE
77 Oak Street
Portland, ME, 04101
p. 207-774-4614
f. 866-793-7835
www.structuralinteg.com

SI # 15-0182

S1.2