


FIRE SAFETY:

Note: sprinkler system throughout entire space (retail, bar, office, bathroom)

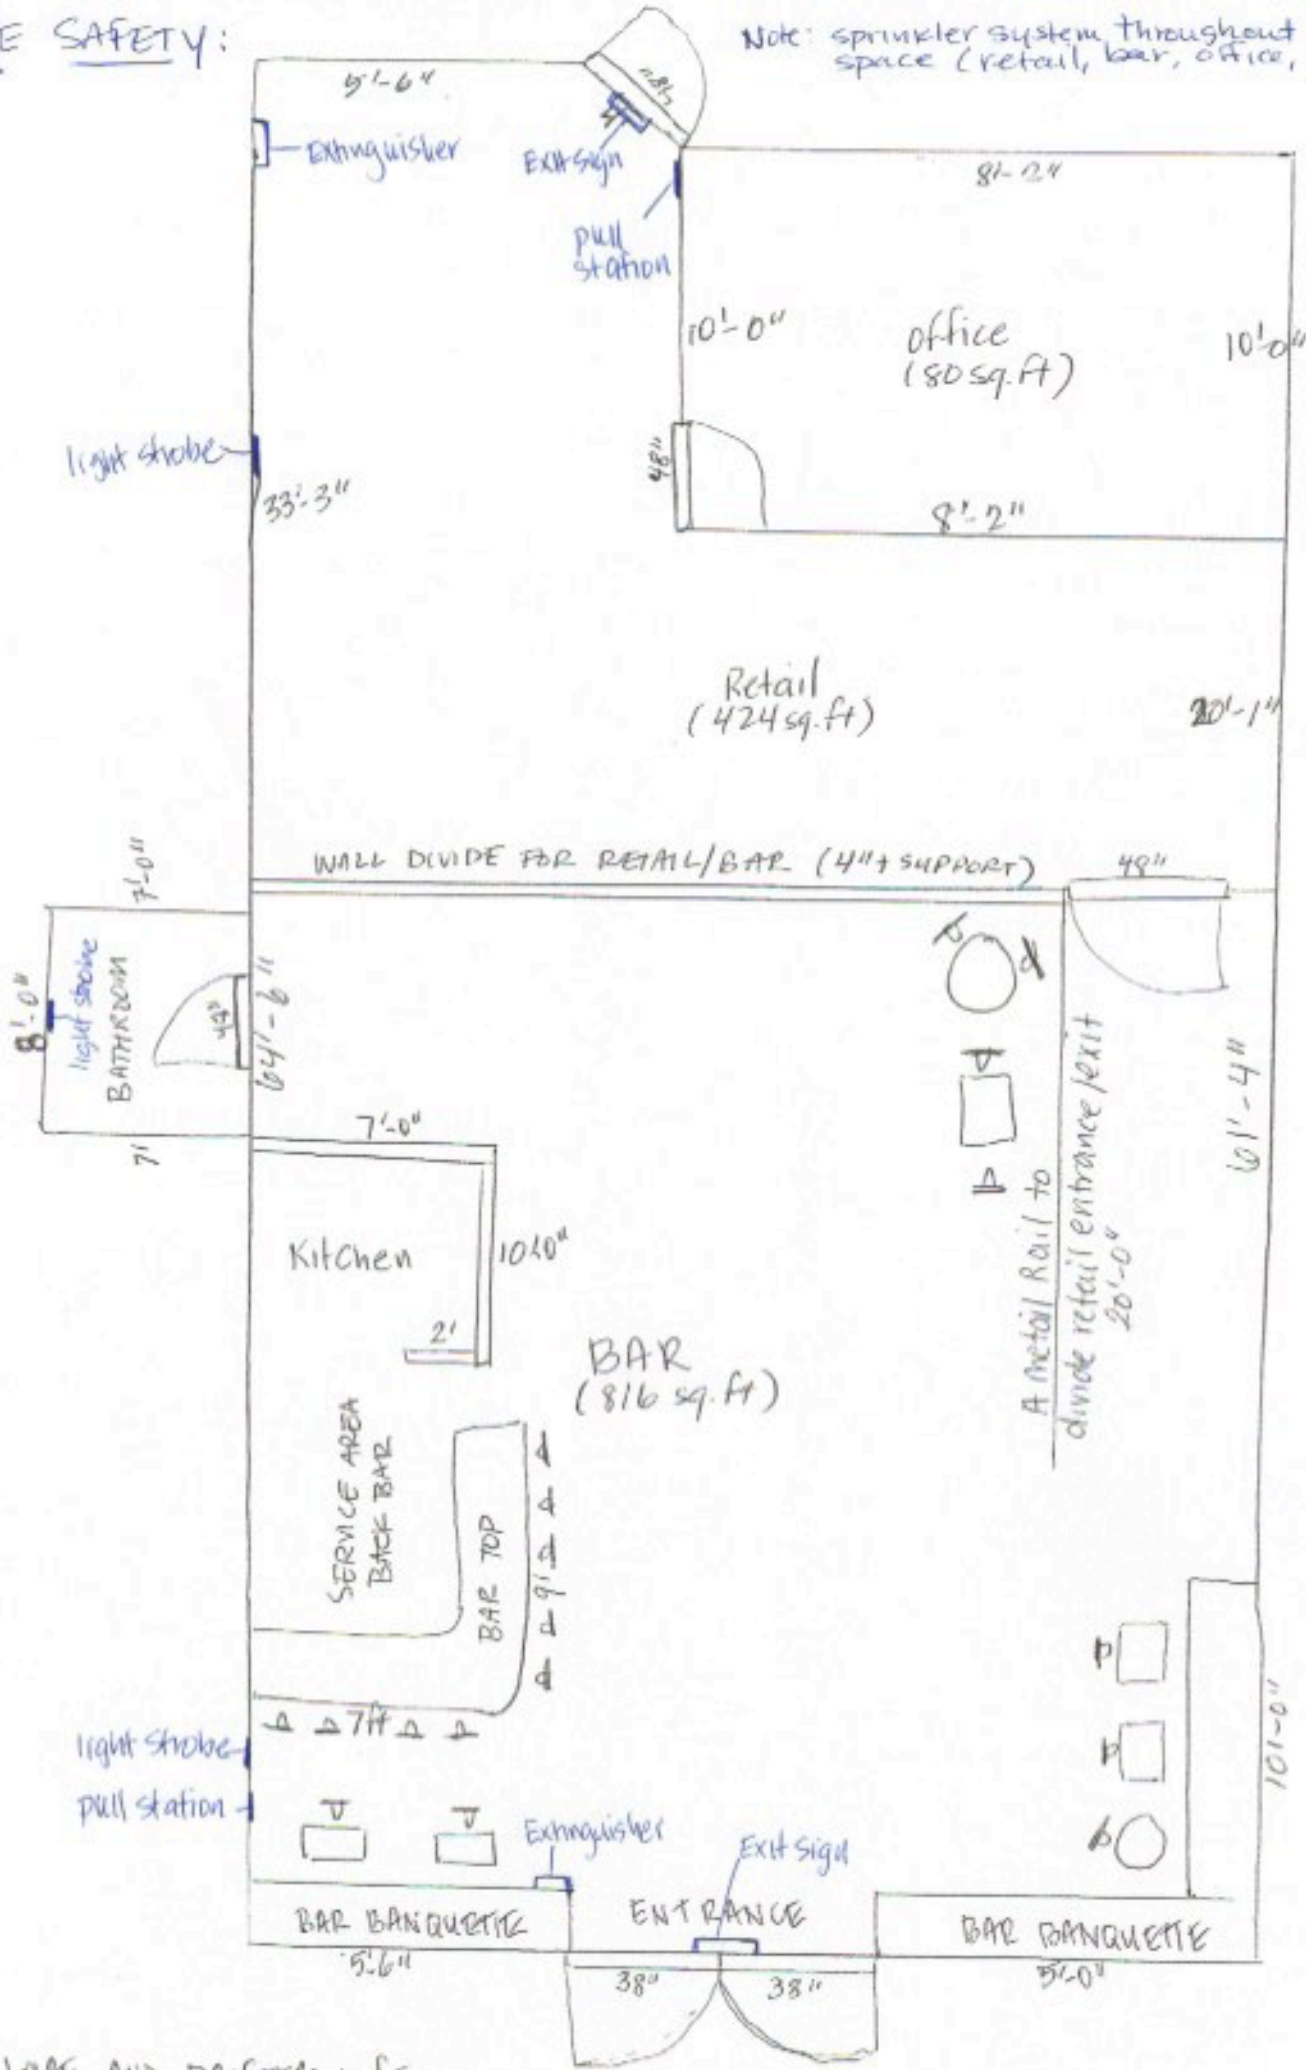

ANNIE & LARA AND DRIGERS WIFE