



3 KEY PLAN

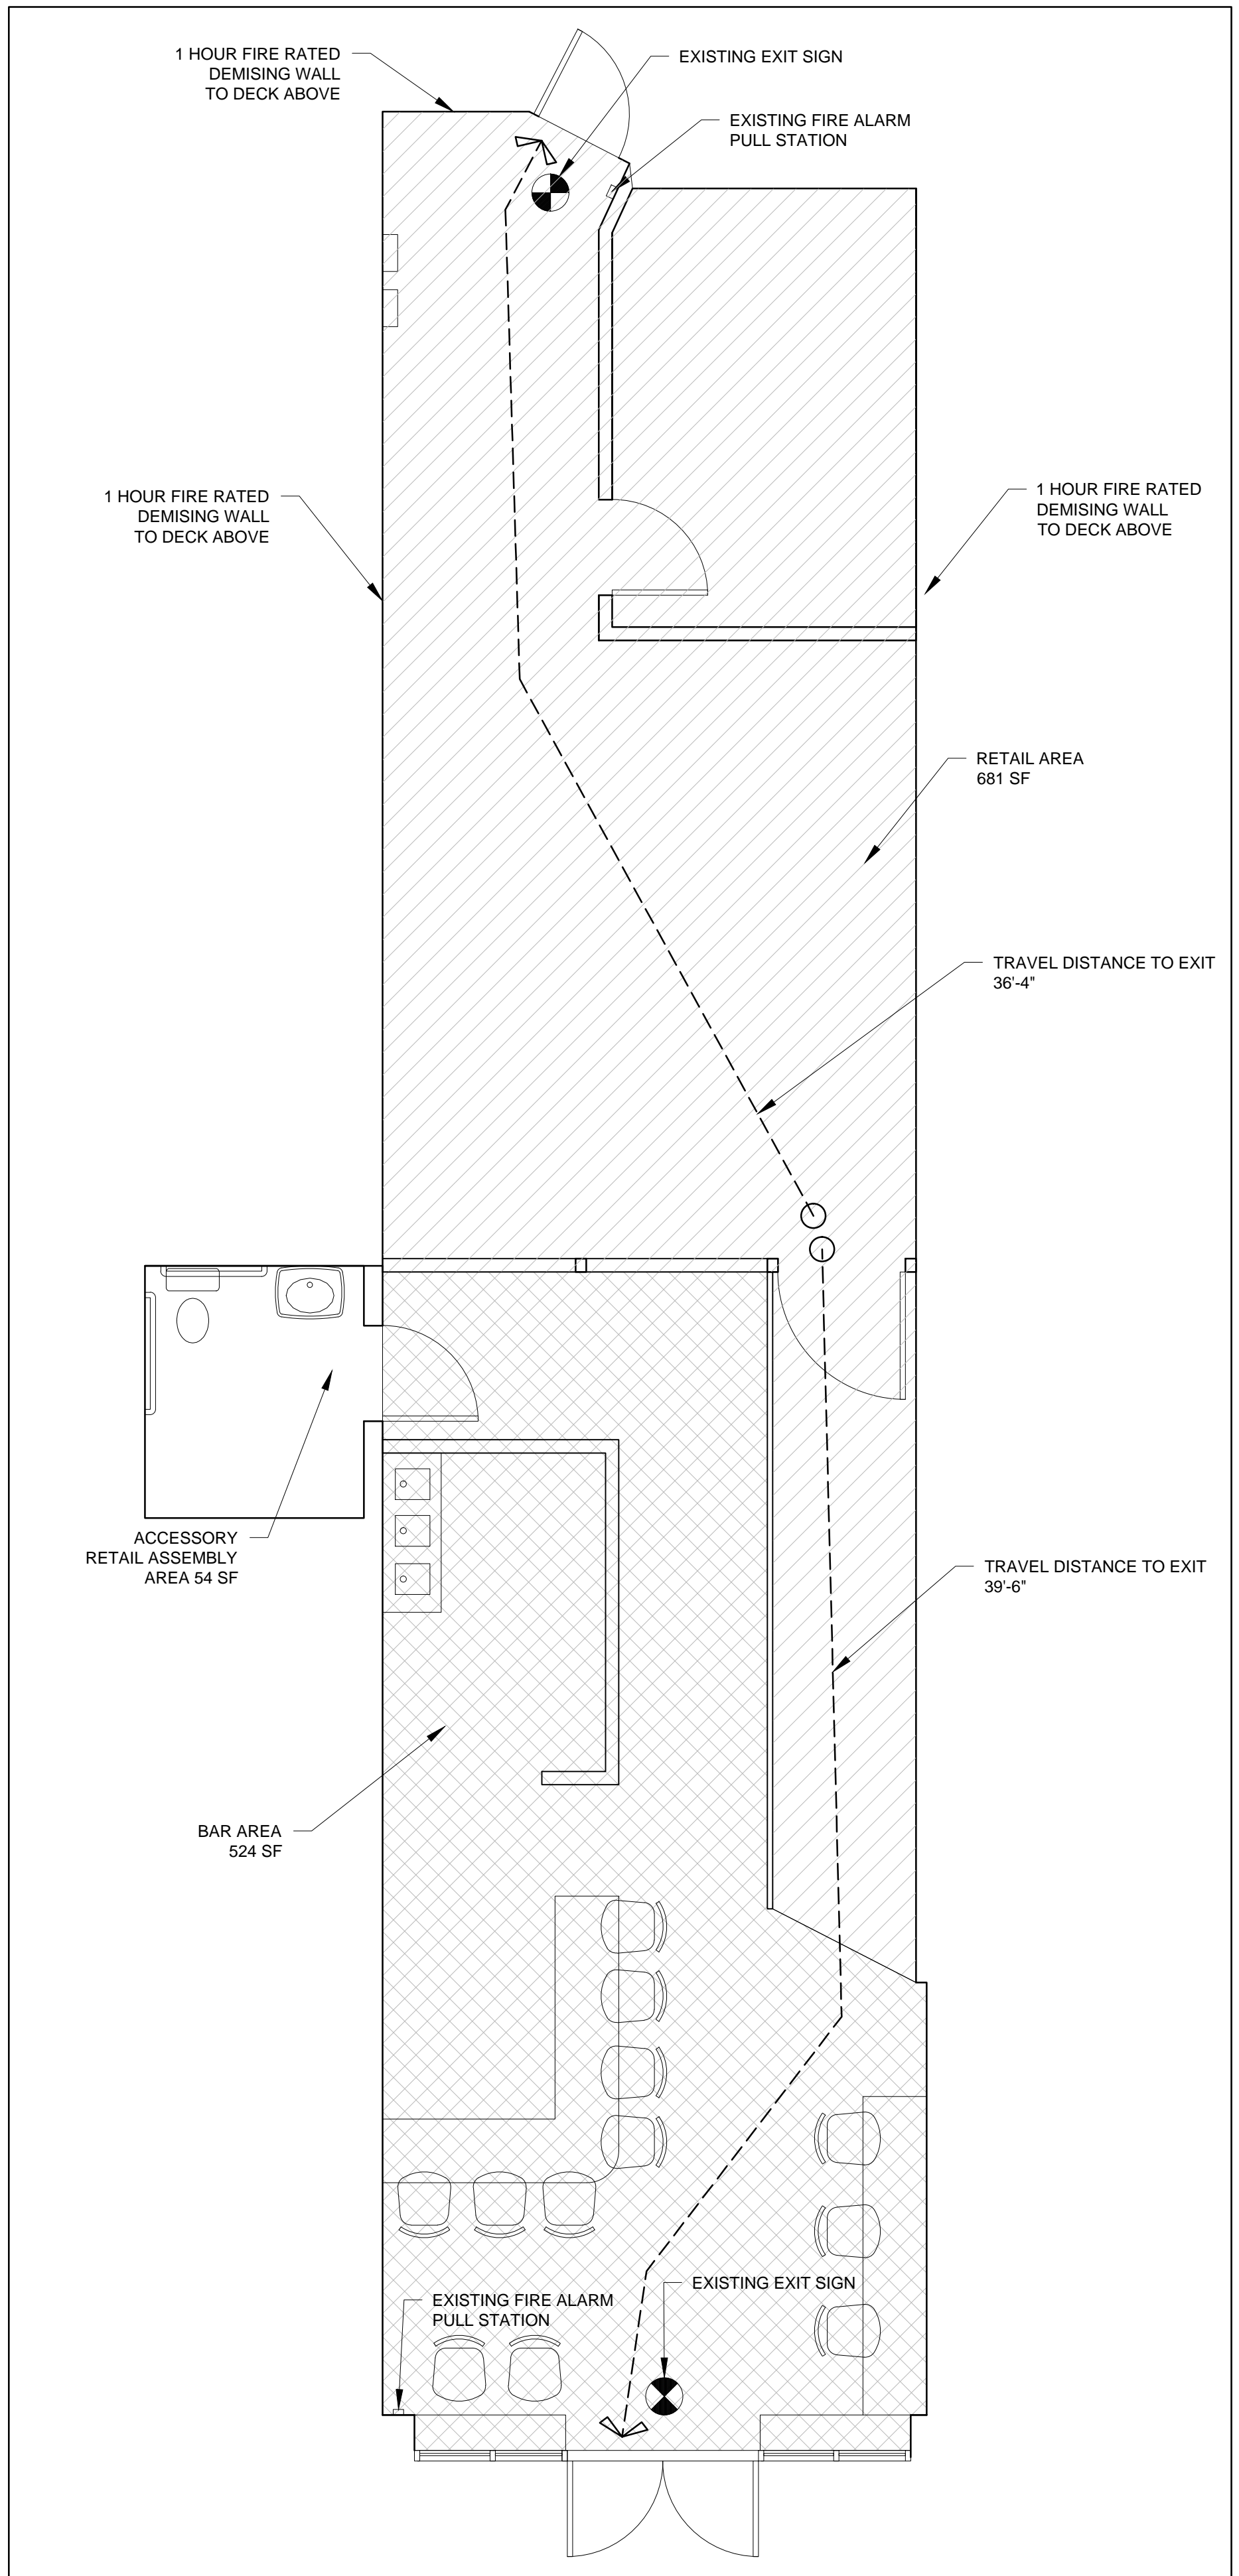

2 LIFE SAFETY PLAN  
1/4" = 1'-0"

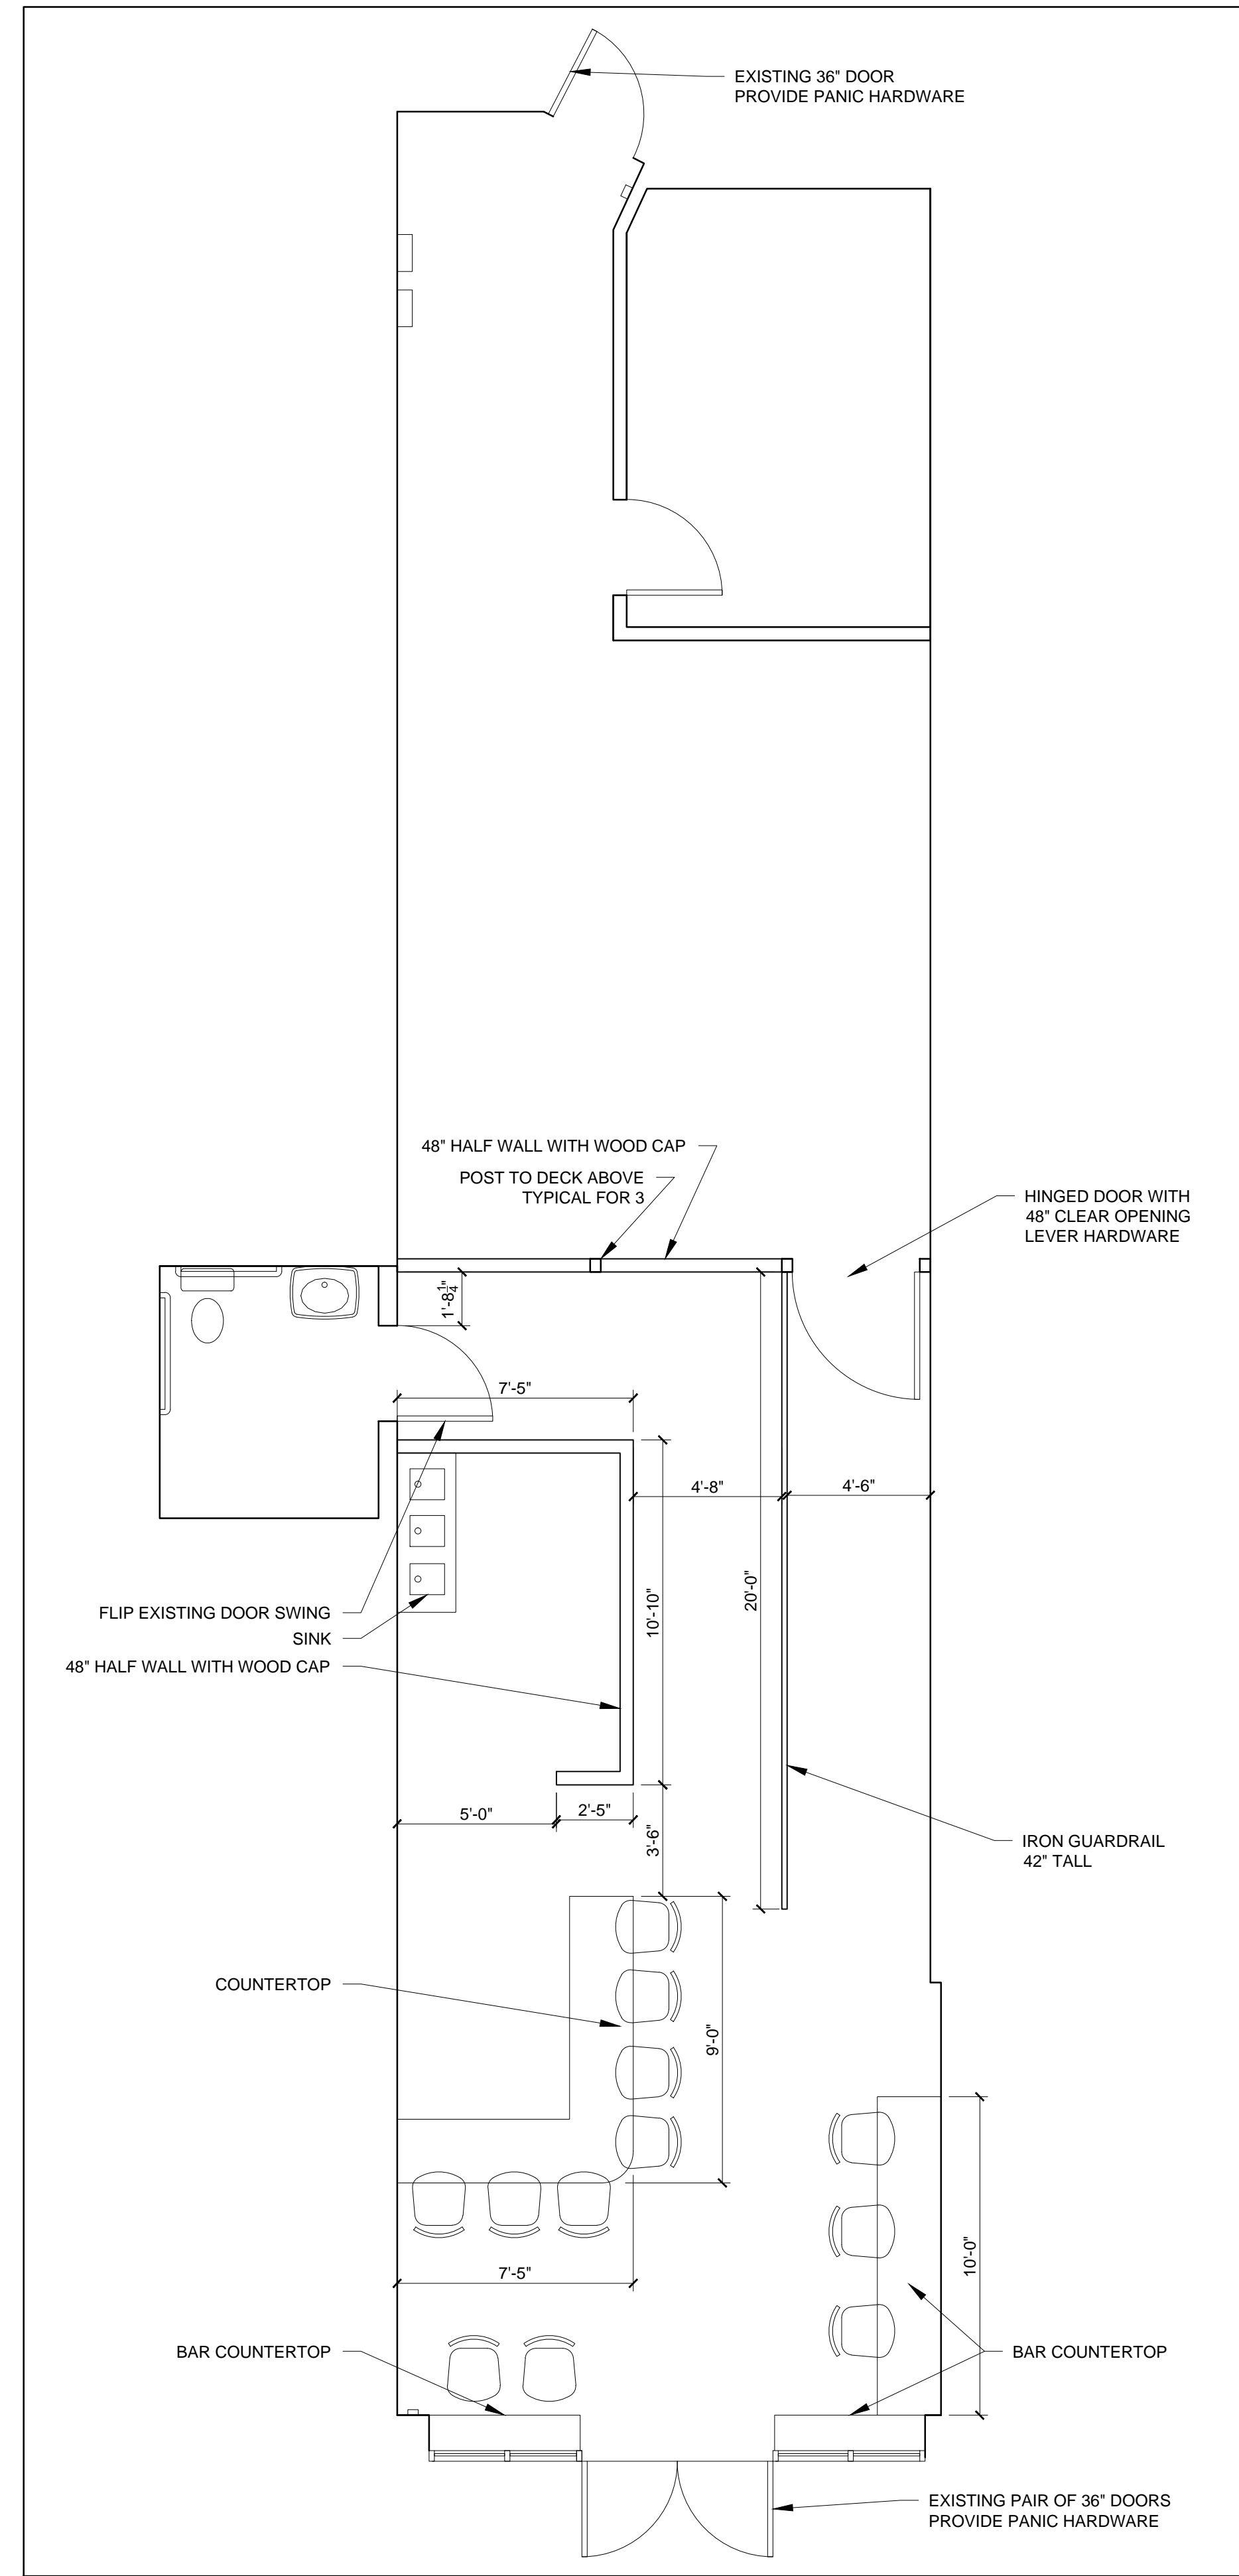

1 FLOOR PLAN  
1/4" = 1'-0"

**NISSEN BUILDING - SUITE 1-C**  
59 WASHINGTON AVENUE  
PORTLAND, MAINE

JANUARY 7, 2016

**A1-0**