


EXHIBIT III

MAINE MEAD WORKS HONEY EXCHANGE


EXTERIOR
New walls
of
Build out

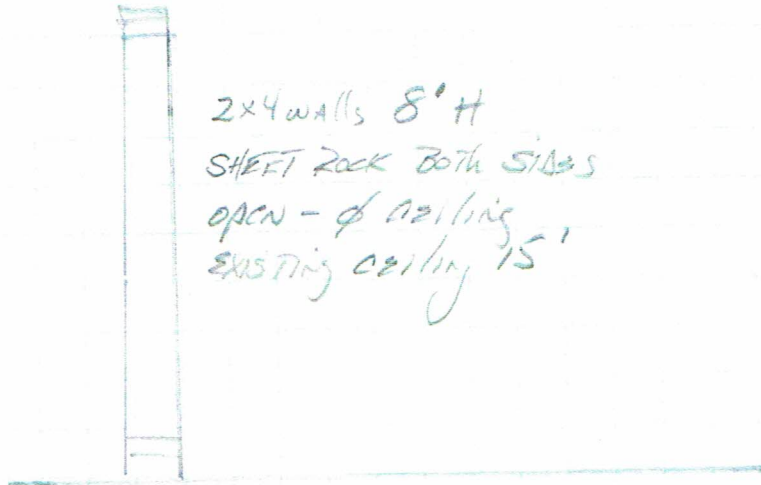

2x4 walls 8' H
SHEET ROCK BOTH SIDES
OPEN - & ceiling
EXISTING ceiling 15'

EXISTING CONCRETE FLOOR ON STRUCTURAL FILL

10' x 10'
Honey
STORAGE
Room

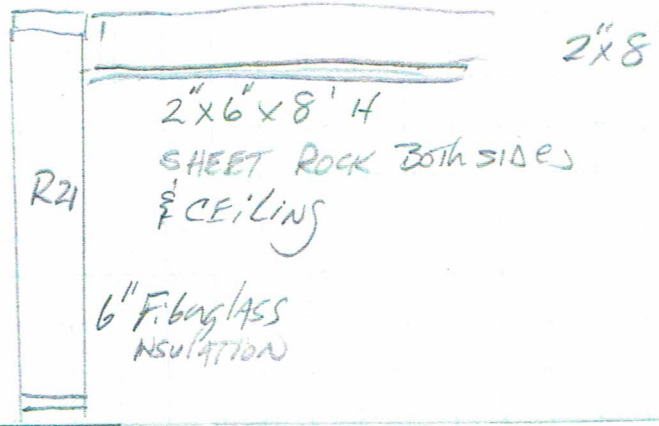

2x8" ceiling INSULATION
6" Fiberglass
2" Polystyrene

R21
2x6x8' H
SHEET ROCK BOTH SIDES
& CEILING

6" Fiberglass
INSULATION

EXISTING CONCRETE FLOOR ON STRUCTURAL FILL