


1 SECTION 1
A301 SCALE: 1/4"=1'-0"



2 POWER BOX SECTION
A301 SCALE: 1 1/2"=1'-0"

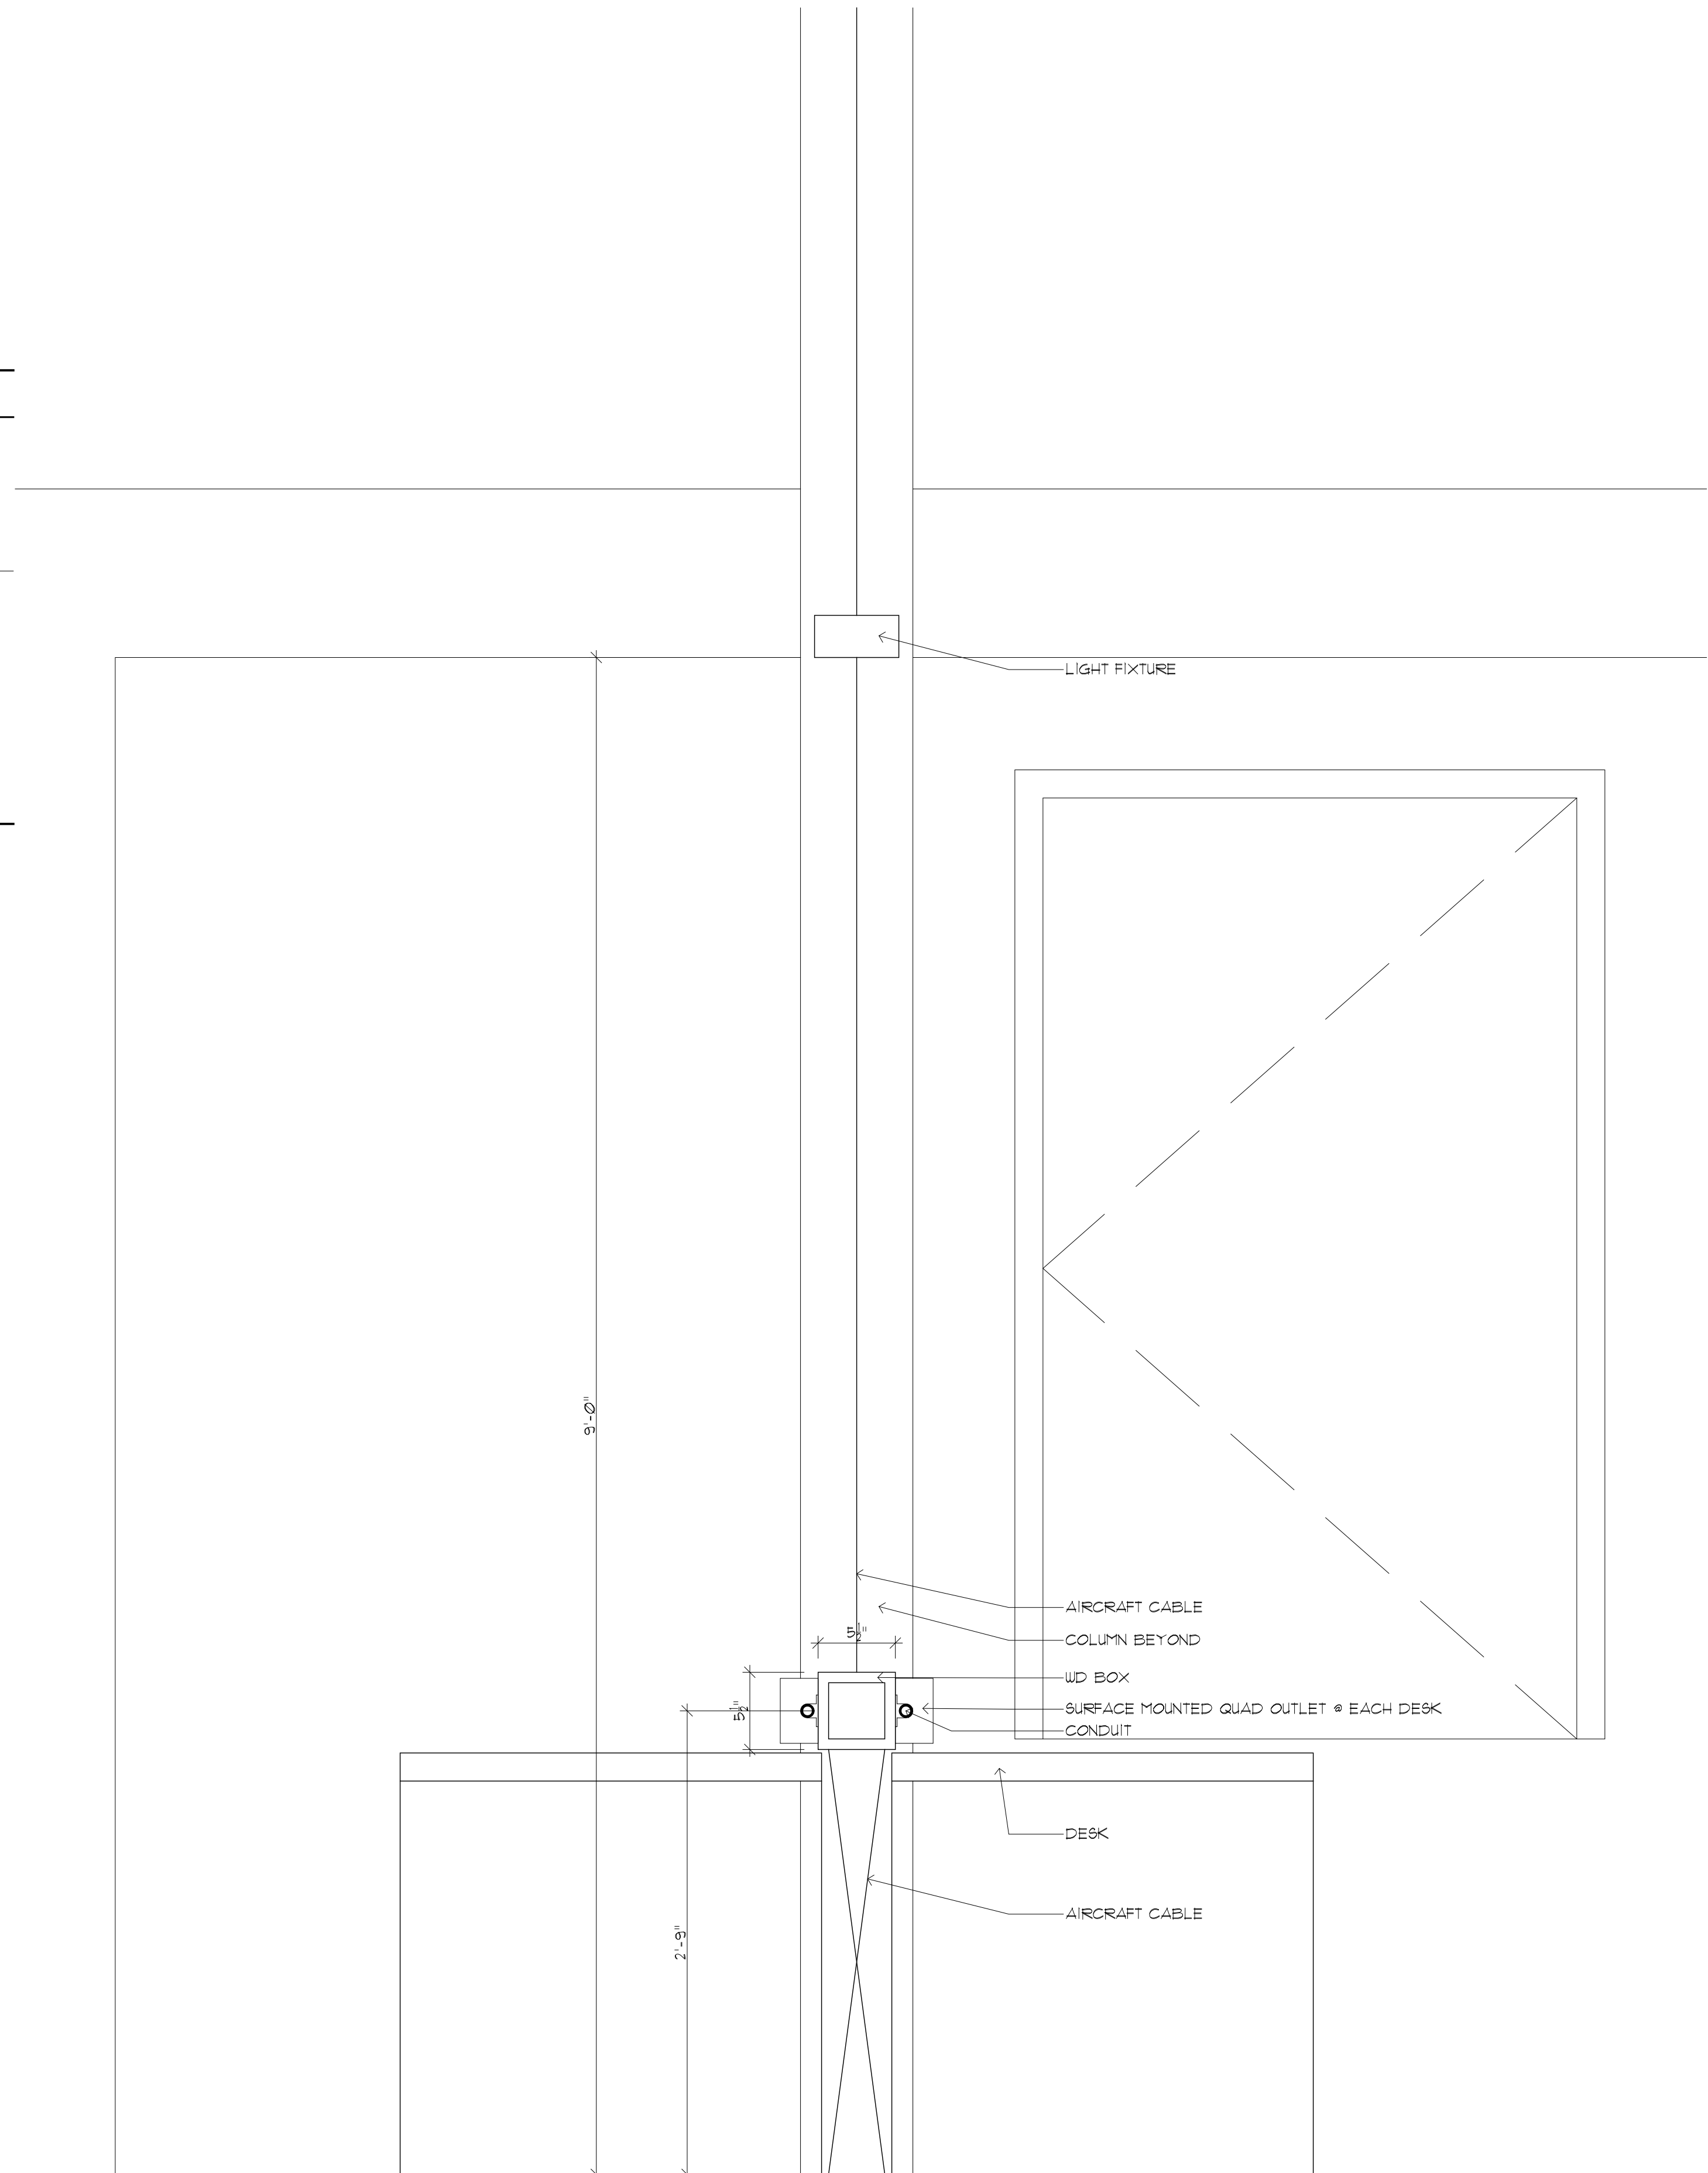