




1 SECTION 2  
A302 SCALE: 1/4"=1'-0"

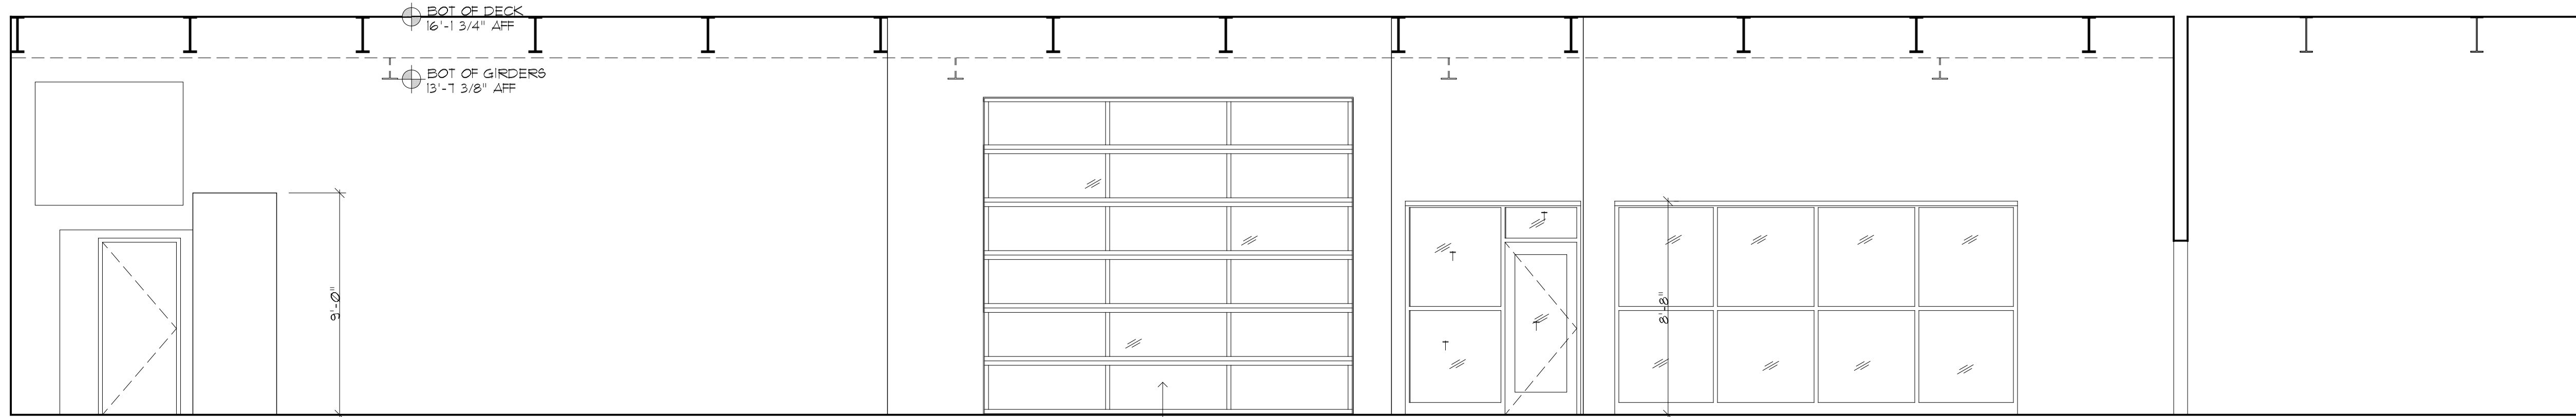

2 SECTION 3  
A302 SCALE: 1/4"=1'-0"

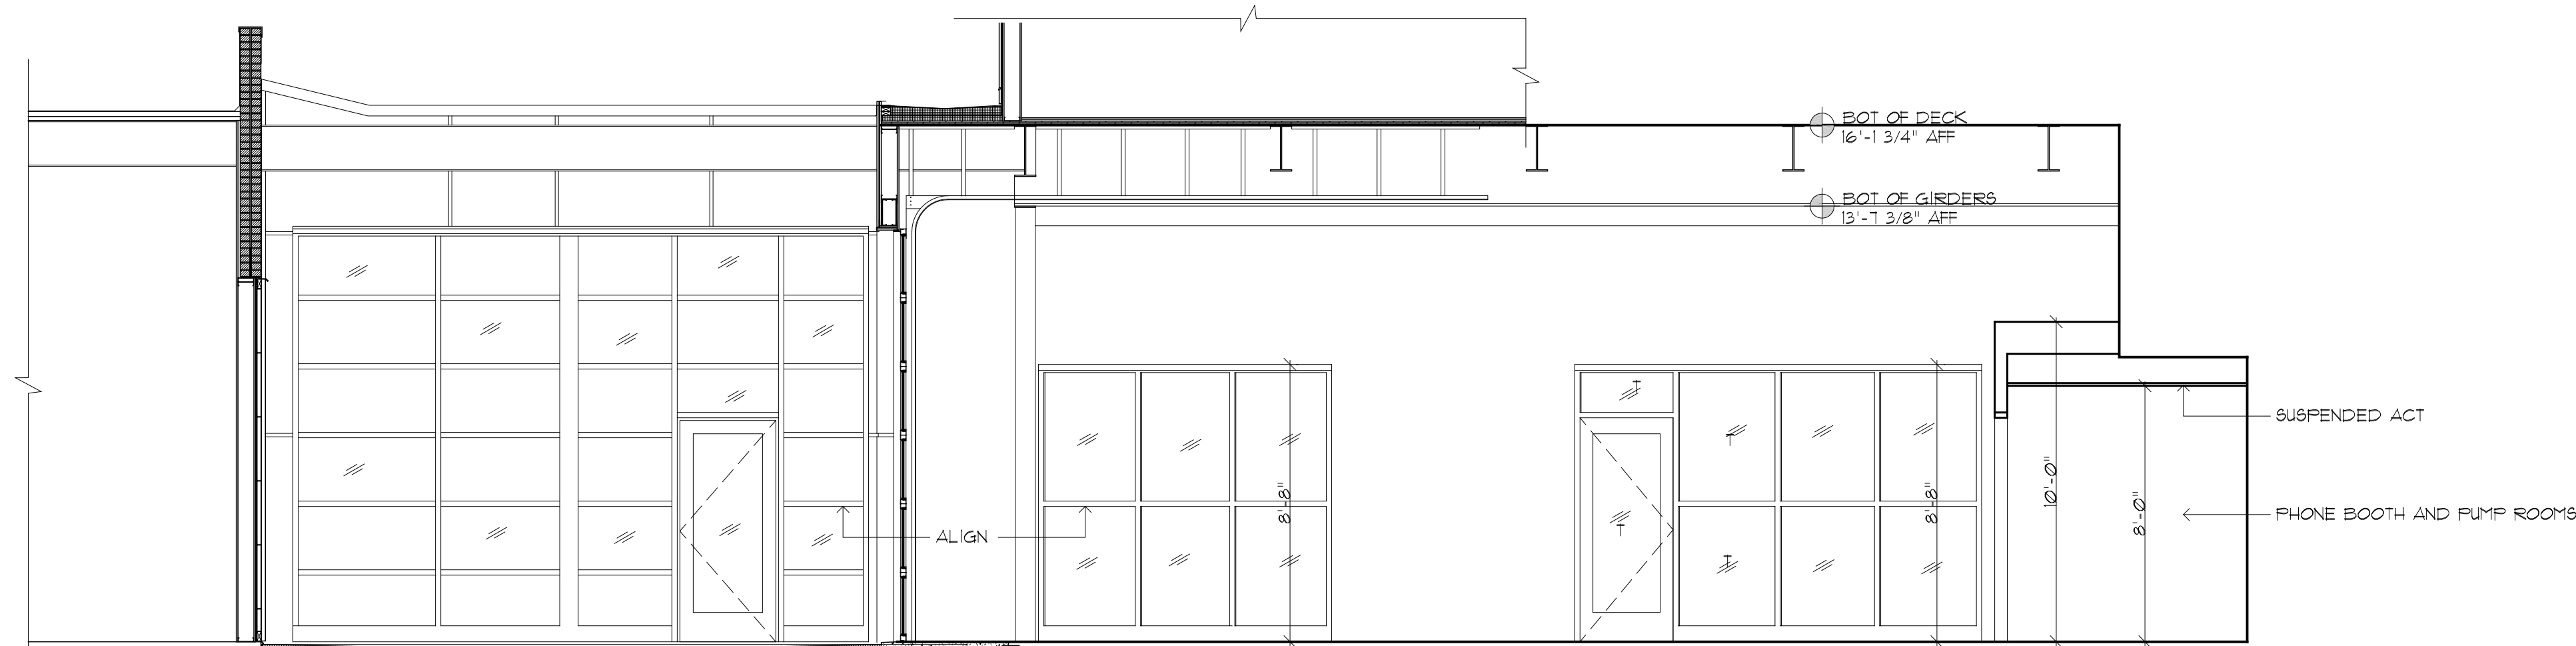

3 SECTION 4  
A302 SCALE: 1/4"=1'-0"

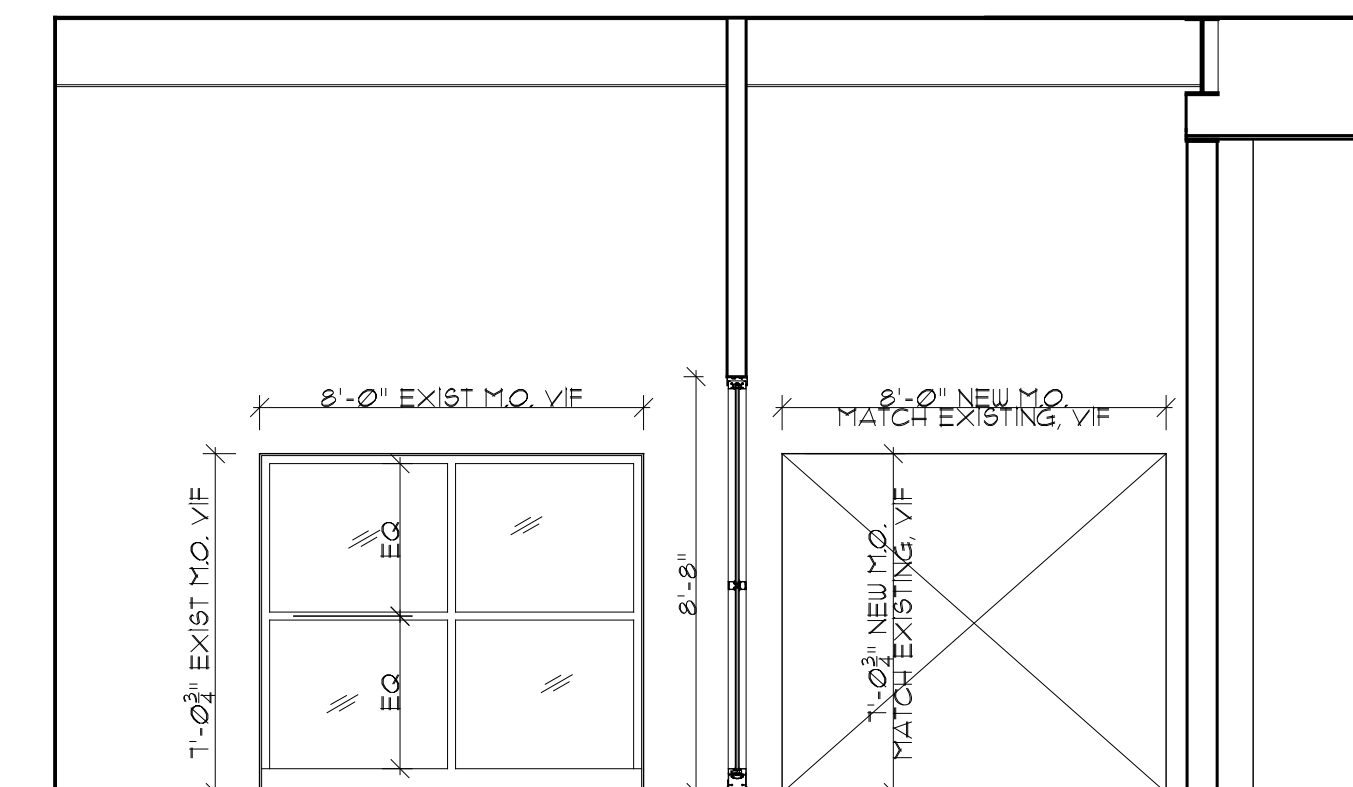

4 SECTION 5  
A302 SCALE: 1/4"=1'-0"

