

© 2016 RYAN SENATORE ARCHITECTURE

CONG TU BOT - RESTAURANT FIT-UP
 59 WASHINGTON AVENUE
 PORTLAND, MAINE



RYAN SENATORE ARCHITECTURE
 565 CONGRESS STREET
 PORTLAND, MAINE 04101
 207-650-6414
 senatorearchitecture.com

CONSULTANTS:

REVISIONS:
 ▲ REVISION 12 / 28 / 16

DATE: 17, OCTOBER 2016

PROJECT No. 1643

DRAWN BY: JPF, RJS

CHECKED BY: RJS


SCALE: AS NOTED

SHEET TITLE:
FIRST FLOOR EQUIPMENT PLAN

A1-2

RESTAURANT APPLIANCE SCHEDULE:

#	EQUIPMENT	DIMENSIONS (W x D x H)
#1	NOODLE BOILER	17.75' x 35.5" x 40.5"
#2	4 BURNER RANGE	23.625' x 34.5" x 57"
#3	DOUBLE WOK RANGE	41" x 48" x 36"
#4	SINGLE STOCK RANGE	17.75" x 20.75" x 24.5"
#5	PREP LOWBOY 1DR 1	27" x 38.375" x 45.5"
#6	PREP LOWBOY 1DR 2	27" x 38.375" x 45.5"
#7	HAND SINK	TBD
#8	METRO RACK SHELF	24" x 48"
#9	METRO RACK SHELF	24" x 48"
#10	METRO RACK SHELF	24" x 48"
#11	SINGLE DOOR REACH-IN	27.25" x 33.75" x 78"
#12	DOUBLE DOOR REACH-IN	52" x 33.75" x 78"
#13	PREP SINK	TBD
#14	DISHWASHER	25.25" x 25.25" x 76.75"
#15	3 COMPARTMENT SINK	TBD
#16	ICE MACHINE	39.5" x 23.625" x 33.5"
#17	DOUBLE DOOR REACH-IN	52" x 33.75" x 78"
#18	SINGLE DOOR FREEZER	27.25" x 33.75" x 78"
#19	METRO RACK SHELF	24" x 30"
#20	BACK BAR REFRIGERATOR	24" x 29.5" x 37.75"
#21	HAND SINK	TBD
#22	BACK BAR REFRIGERATOR	24" x 29.5" x 37.75"
#23	BEER DIPENSER	59" x 28.25" x 37.25"
#24	PREP TABLE	VARIOUS SIZES
#25	PREP TABLE	24" WIDE

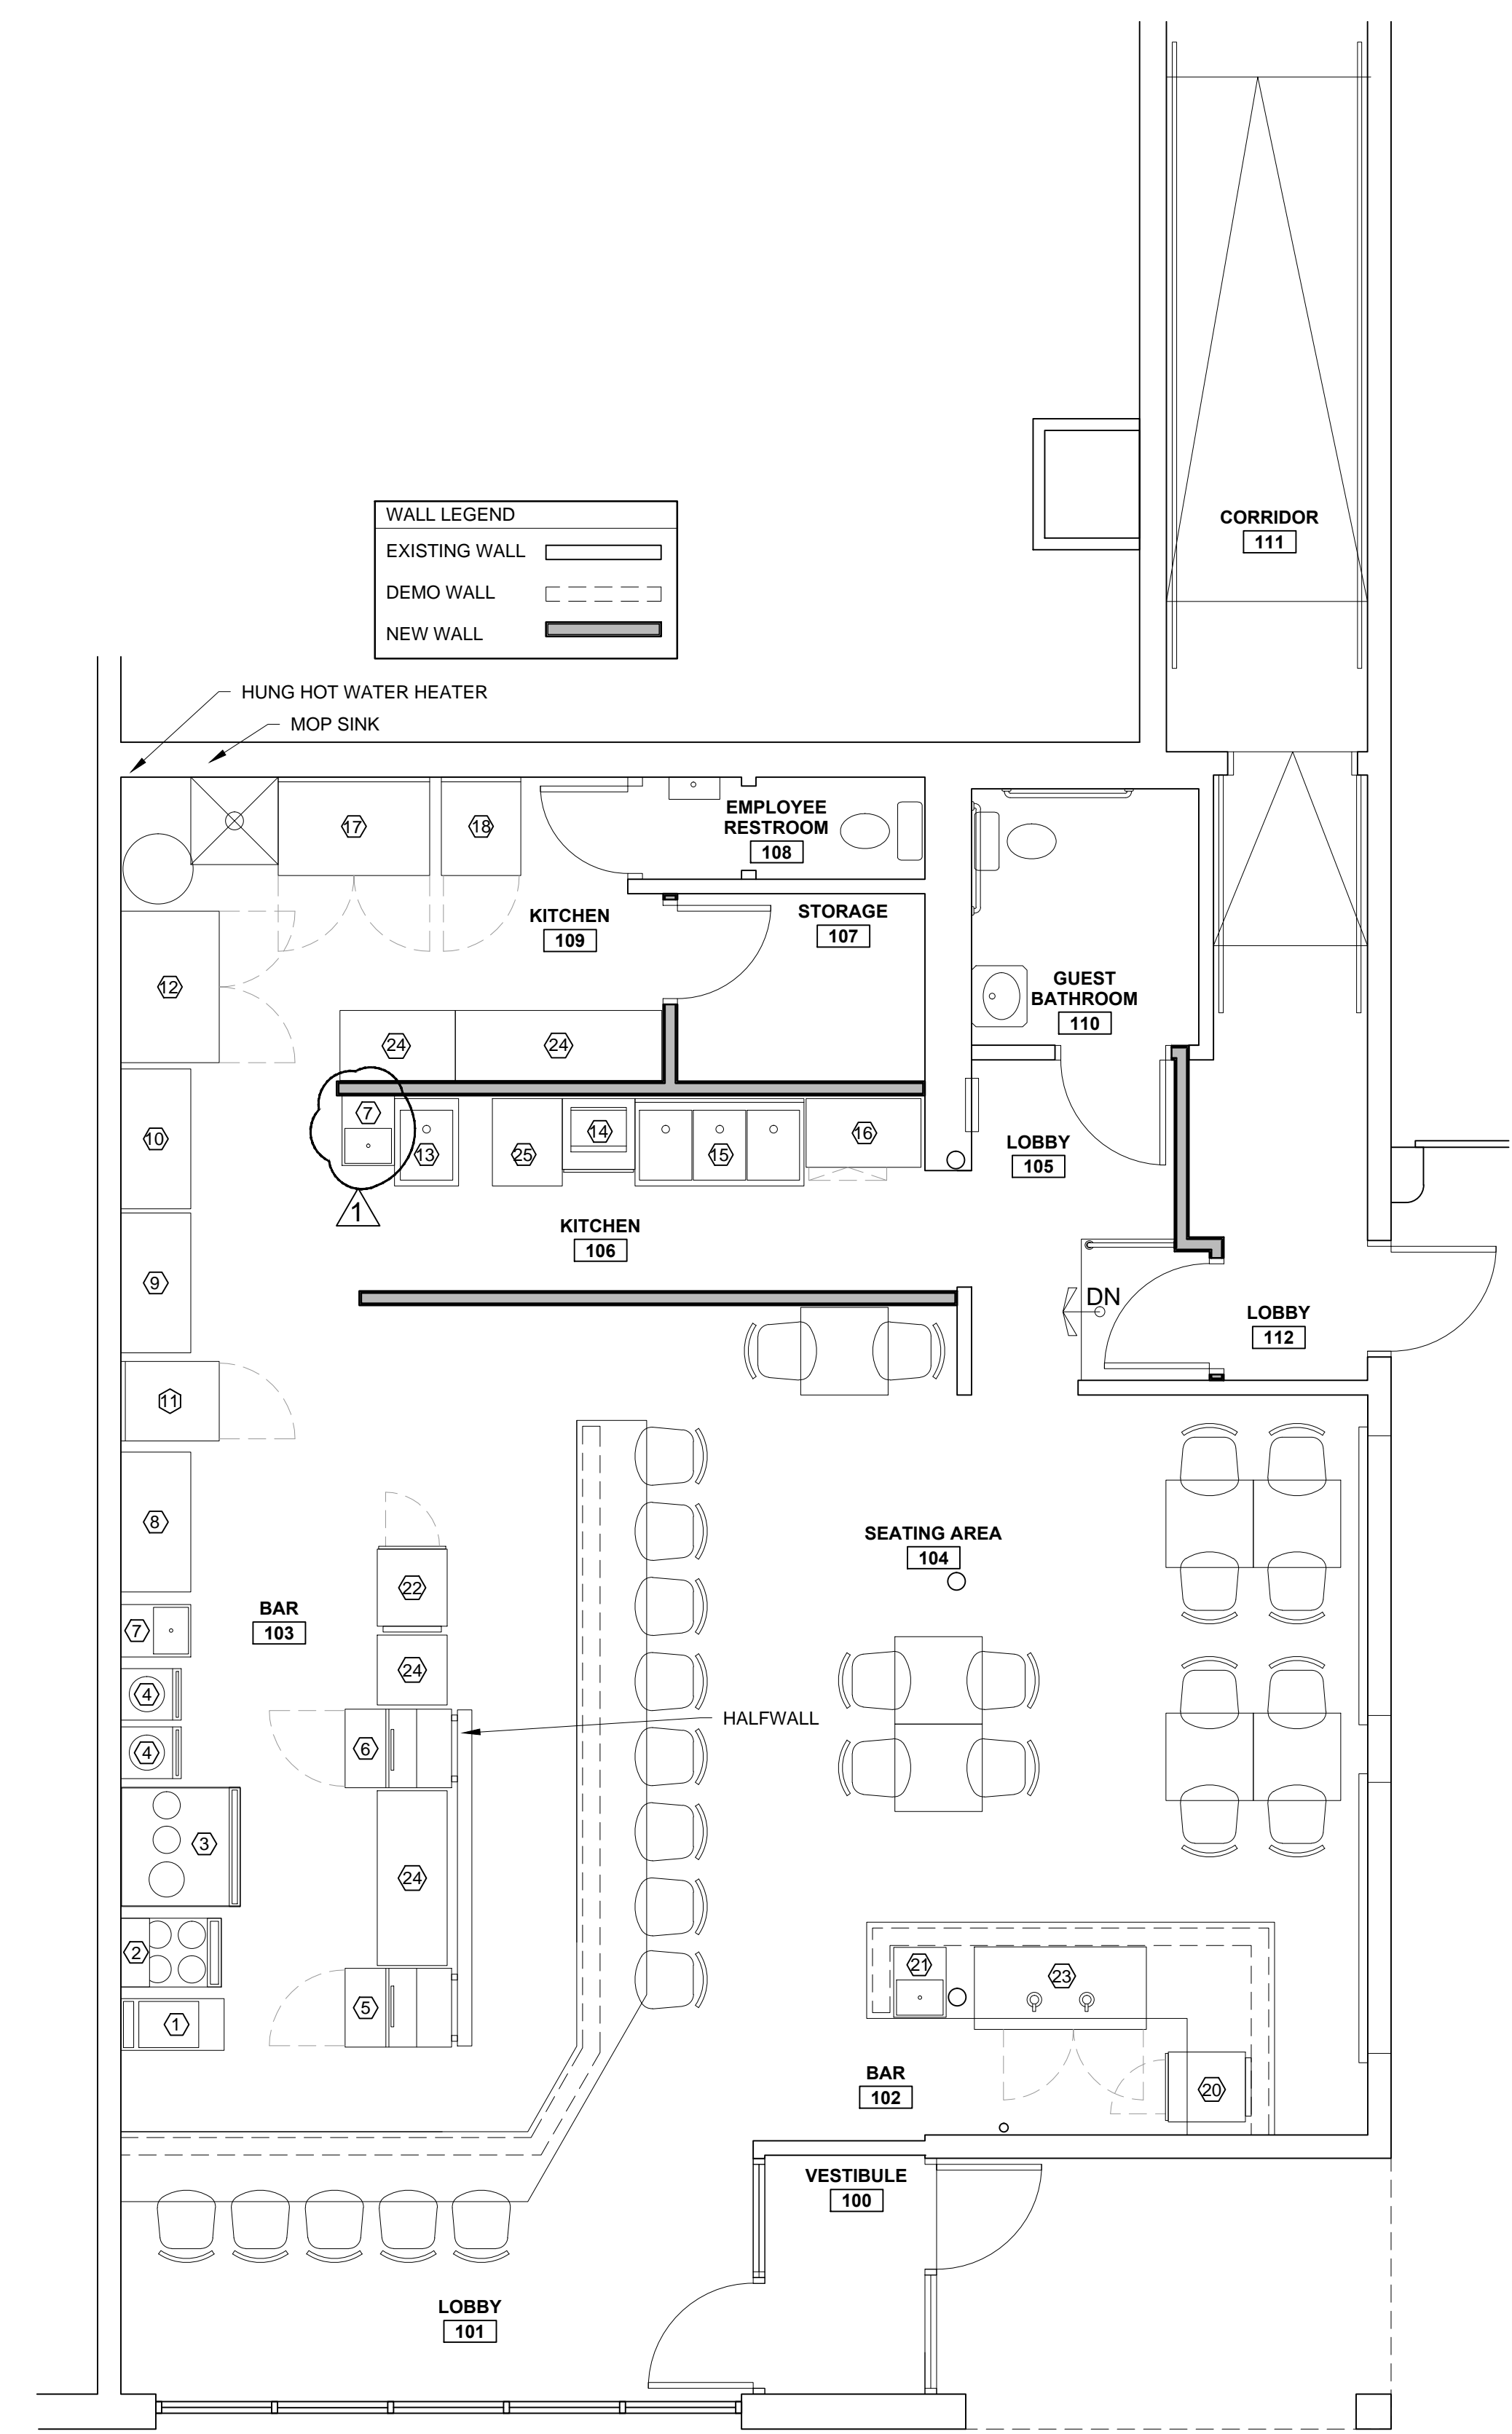

1 FIRST FLOOR EQUIPMENT PLAN
 1/4" = 1'-0"