
REMOVATIONS

BLENDING & BOTTLING

TOILET ROOMS


49 WA/HINGTON AVENUE

PORTLAND, MAINE 04101

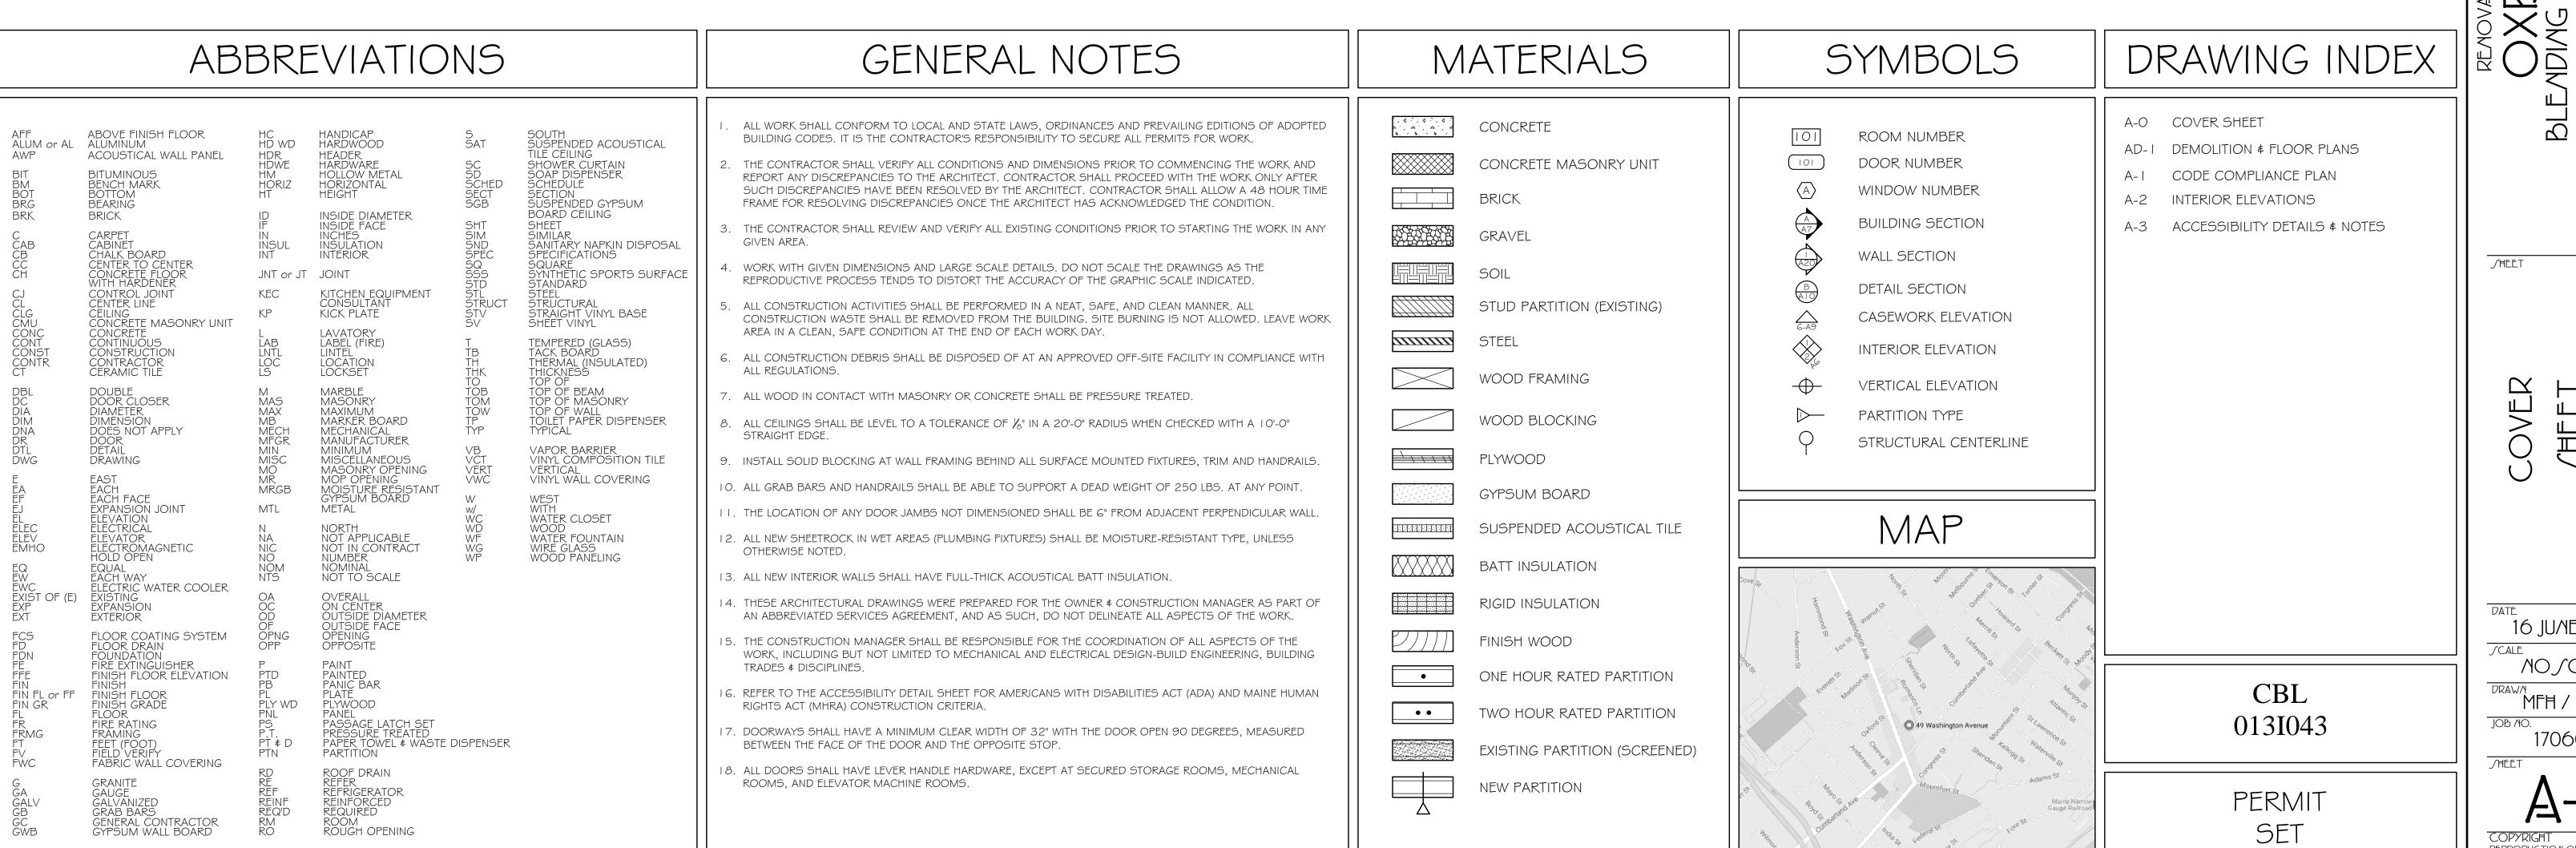



GRANT HAY A//OCIATE/

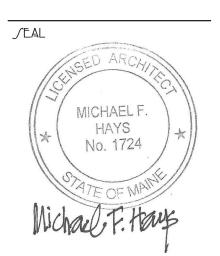

REVI/IO/I/

∫ĦEET

16 JUNE 2017 NO/CALE

"MFH / mak

170608

DOCUMENT WITHOUT WRITTEN PERMISSION FROM GRANT HAYS ASSOCIATES IS PROHIBITED.