


EQUIPMENT LIST		
ITEM NO	QTY	DESCRIPTION
1	1	WIRE SHELVING UNIT
2	1	DOUBLE SIDED RACK SHELF
3	1	SOILED DISHTABLE
4	1	PRE-RINSE FAUCET
5	1	DISHWASHER
6	1	WATER HEATER, BOOSTER, ELECTRIC
7	1	CLEAN DISHTABLE
8	2	WIRE SHELVING UNIT
9	1	HAND SINK W/ SIDE SPLASH
10	-	SPARE NUMBER
11	3	COMP'T SINK
12	1	PRE-RINSE FAUCET
13	2	POT RACK, WALL MOUNT
14	1	MOP SINK
15	1	CHEST FREEZER
16	1	REACH-IN FREEZER
17	1	ICE MAKER ON BIN
17A	1	ICE MAKER ON BIN
18	1	PREP TABLE W/ SINK
19	1	WORK TABLE
20	1	SLICER
21	1	MIXER ON STAND
22	1	SHELF, WALL MOUNT
23	LOT	STORAGE SHELVING
24	1	WALK-IN COOLER
24A	1	WALK-IN COOLER SELF-CONTAINED
25	-	SPARE NUMBER
26	LOT	COOLER SHELVING
27	-	SPARE NUMBER
28	-	SPARE NUMBER
29	-	SPARE NUMBER
30	-	SPARE NUMBER
31	1	36" RANGE W/ BROILER
32	1	SIX BURNER RANGE
33	1	FRYER
34	1	PLANCHÁ GRIDDLE
35	1	COMBI OVEN-STEAMER ON STAND
36	-	SPARE NUMBER
37	-	SPARE NUMBER
38	1	EXHAUST HOOD
39	1	FIRE SUPPRESSION SYSTEM
40	1	HAND SINK
41	-	SPARE NUMBER
42	2	DISH CABINET
43	1	WORK TABLE
44	3	HEAT LAMP
45	1	REFRIGERATED SANDWICH/SALAD PREP
46	1	UNDERCOUNTER REFRIGERATOR
47	1	REFRIGERATED MERCHANDISER
48	1	WORK TABLE
49	1	WORK TABLE
50	1	PANINI
51	2	FREEZER, UNDERCOUNTER
52	1	GLASS WASHER
53	1	UNDERBAR GLASS RACK
54	2	UNDERBAR ICE CHEST
55	2	UNDERBAR LIQUR DISPLAY
56	3	UNDERBAR HANDSINK
57	-	SPARE NUMBER
58	-	SPARE NUMBER
59	1	DRAFT BEER COOLER
60	1	BACK BAR COOLER
61	1	BACK BAR EQUIPMENT
62	1	DROP-IN SINK
63	1	COFFEE MAKER
64	1	ESPRESSO

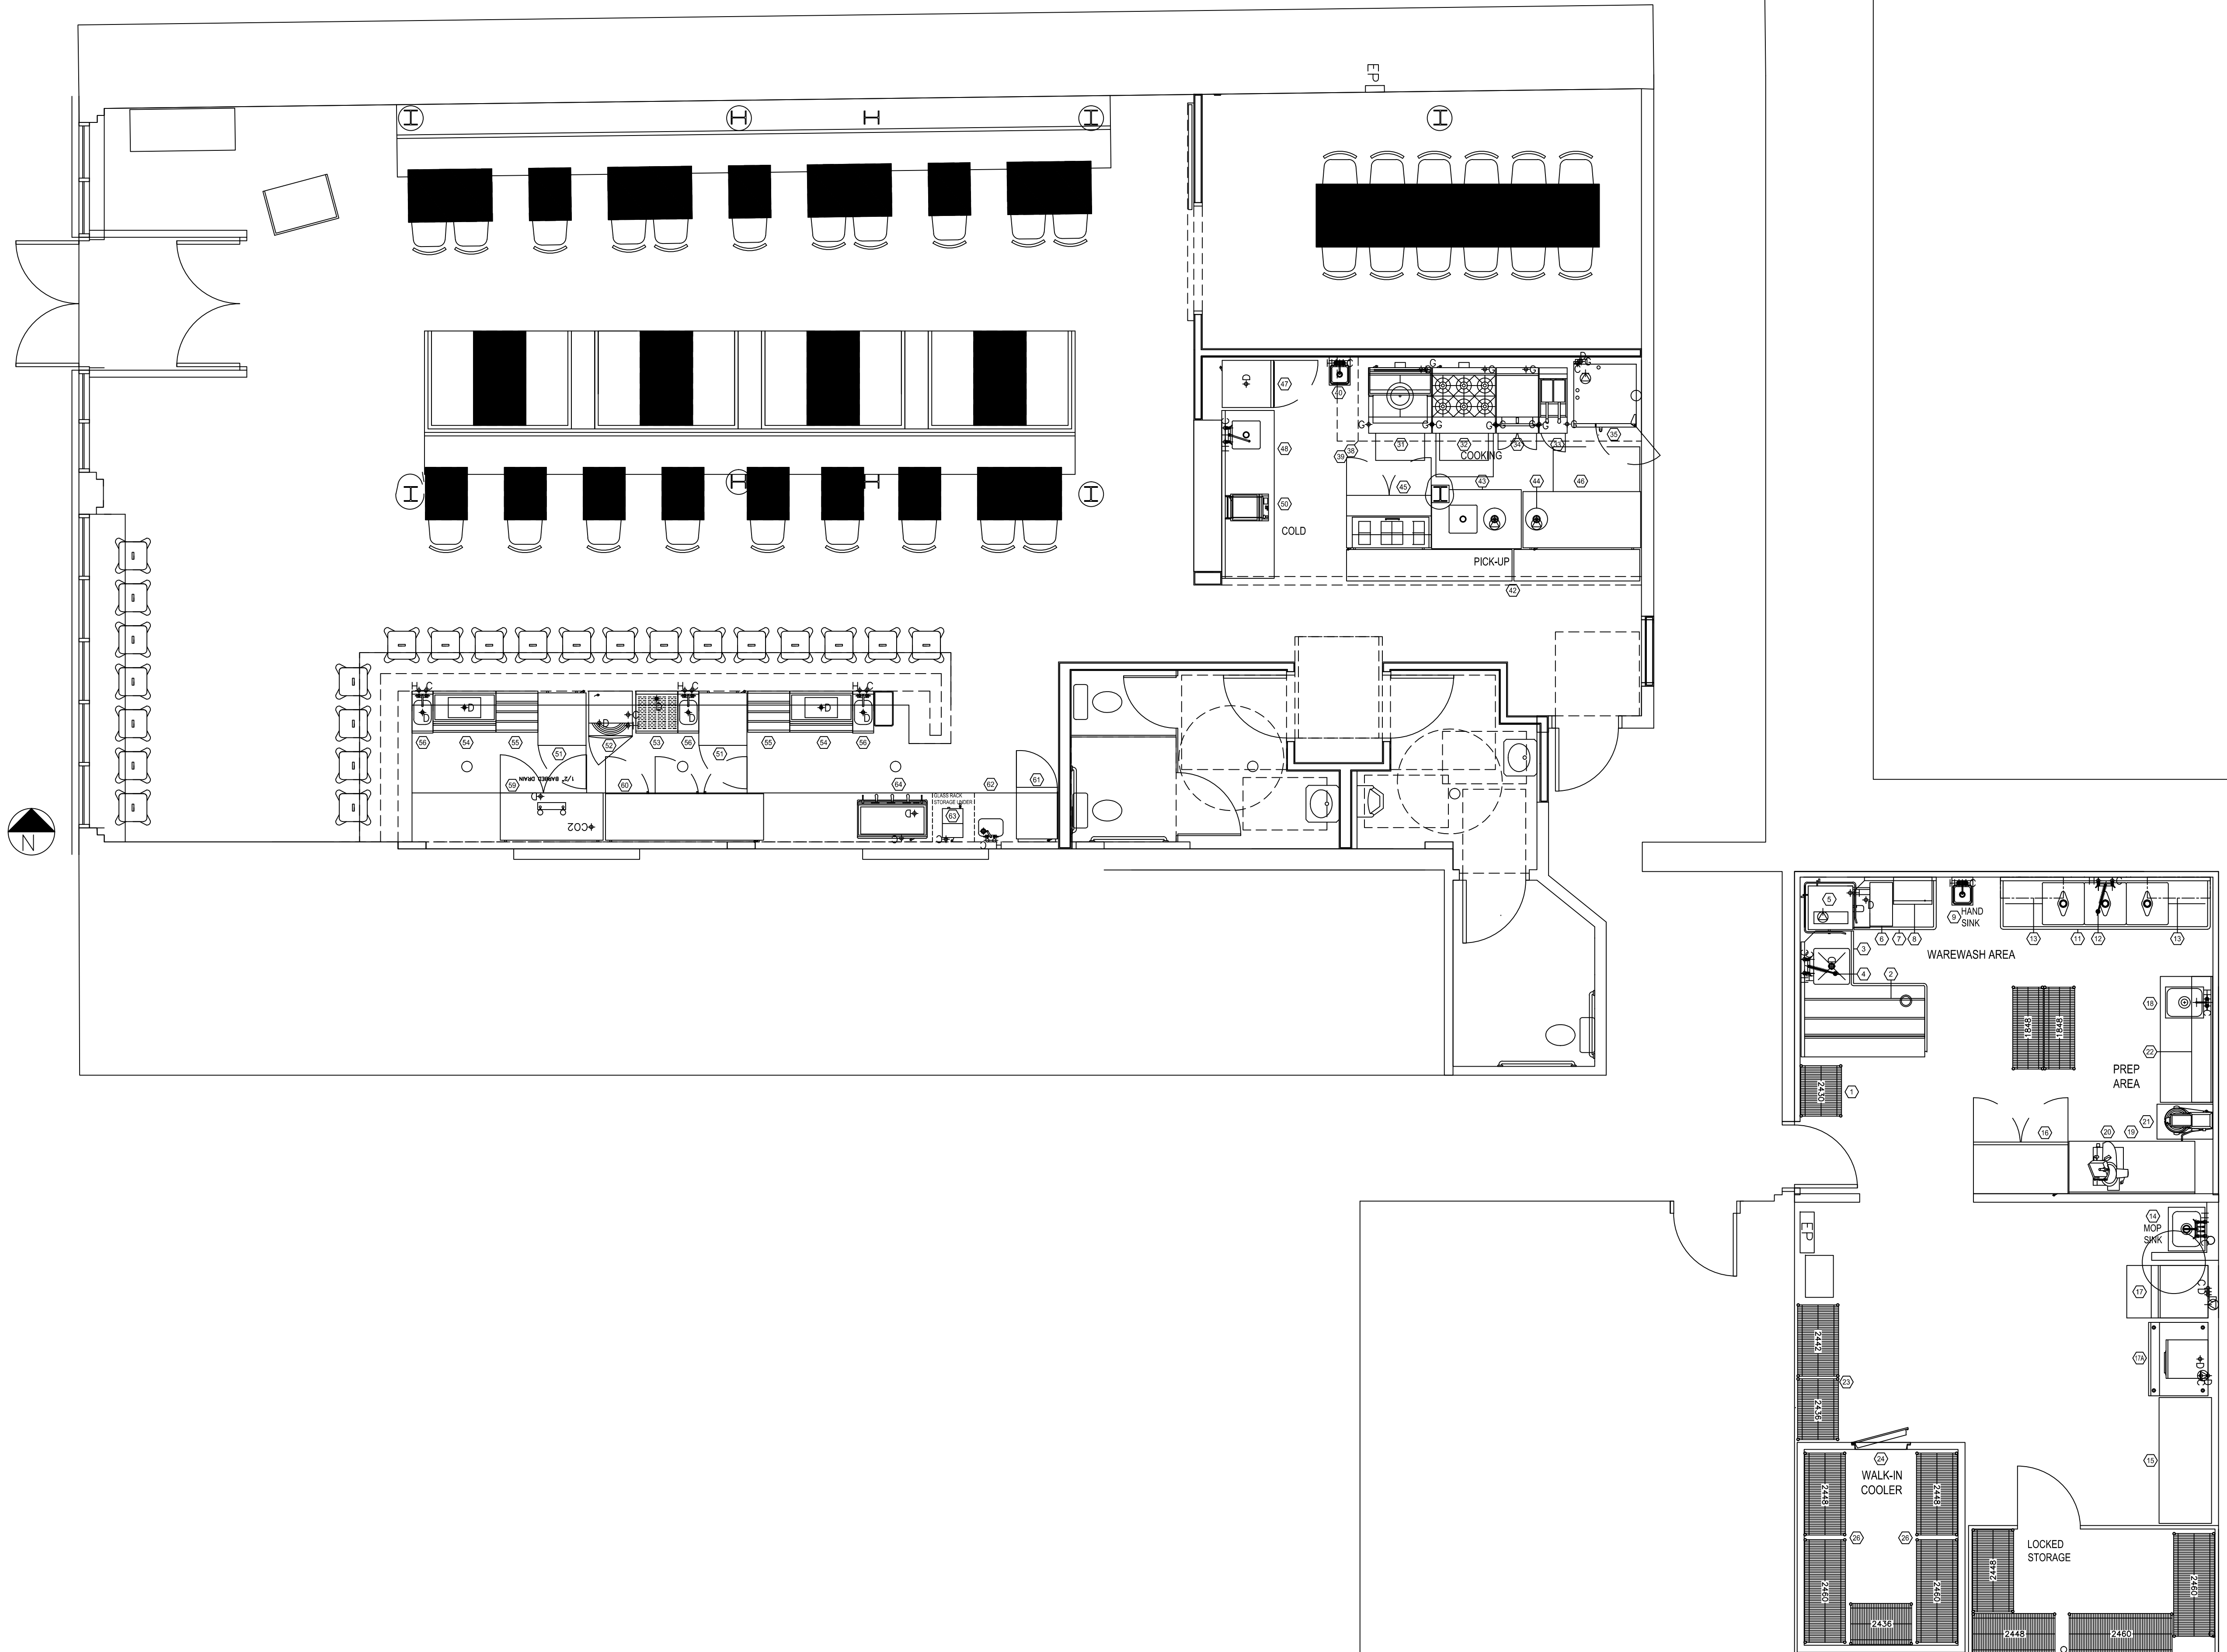

ATM A. T. McDONALD & ASSOCIATES FOOD FACILITIES CONSULTANT - DESIGNER 735 Main Street Shrewsbury, MA 01545 Tel: 508.845.9891 Cell: 508.479.3511	
REVISED 04/08/15	REVISED 04/22/15
REVISED 04/06/15	REVISED 04/23/15
REVISED 03/17/15	REVISED 04/27/15
REVISED 03/10/15	
REVISED 10/29/14	
REVISED 10/15/14	
SCALE: 1/4"=1'-0"	DATE: 10/14/14
PROJECT: ROUSTABOUT RESTAURANT 75 WASHINGTON AVE PORTLAND, ME	
CLIENT: -	
JOB#:	SHEET#: K-1
DRAWING: PRELIMINARY FOOD SERVICE EQUIPMENT PLAN	