

SYMBOLS

E	EXISTING
CRD	CEILING RADIATION DAMPER
FD	FIRE DAMPER
SWR	SIDEWALL REGISTER
BOD	BOTTOM OF DUCT
AP	DUCT ACCESS PANEL
---	EXISTING DUCT
⊕	CONNECT TO EXISTING



HALEY'S METAL SHOP, INC.
 539 ELM STREET
 BIDDEFORD, MAINE 04005
 PH: 207-284-8571, FAX: 207-284-9597


DATE: 07/30/15

SCALE: 1/4"=1'-0"

**ROUSTABOUT RESTAURANT
 PORTLAND, MAINE
 KITCHEN VENTILATION PLAN**

HVAC

M-1

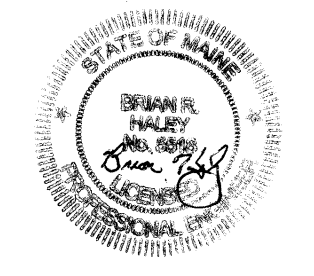

FOR CONSTRUCTION