


Dimensions: 3ft x 4ft

Materials: wooden sign, lettering & graphic are painted on wood (Both sides)

Illumination: no interior illumination, will have 2 small spotlights on either side of sign

Installation: attached to hanging bracket (already attached to Building)

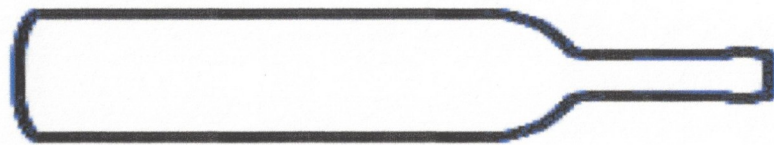

WINE