


FACADE SIGN

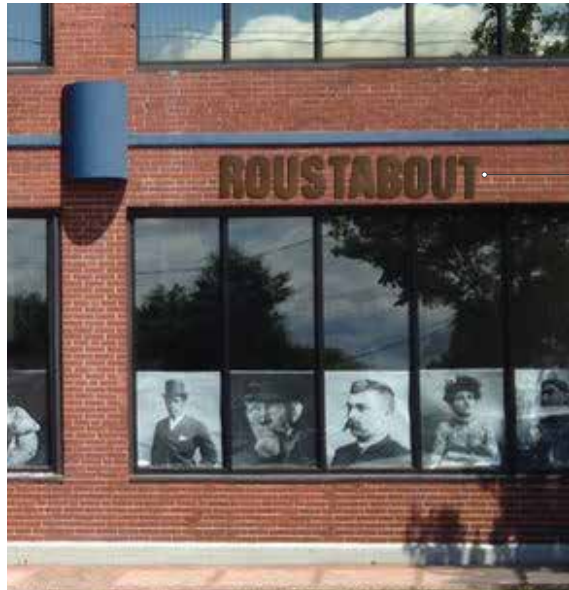

16" tall CorTen Steel letters
Approx. 100" wide
1/4" thick
Mounting Hardware: 2" Projected Spacers

ROUSTABOUT

