


## Oval Threaded Connector with Large Opening

Type 316L Stainless Steel, 3/16" Diameter, 880 lb Work Load Limit

In stock  
 \$11.20 Each  
 3711T33

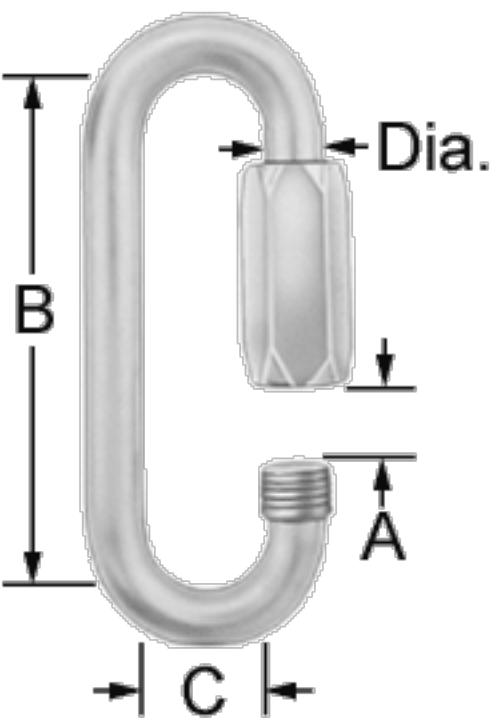

Diameter	3/16"
(A)	1/2"
(B)	2 1/16"
(C)	1/2"
Work Load Limit	880 lbs.
Additional Specifications	(2) Oval—Large Opening Type 316 Stainless Steel
RoHS	Compliant

Also known as quick links, these threaded connectors offer a fast and easy way to attach end fittings. They can also be reused. To close, simply screw the nut onto the threaded end.

Ideal for general-purpose applications.

Type 316 stainless steel connectors provide maximum corrosion resistance.

**Also Available:** Brass oval connectors with a large opening. Please select [3711T888](#) and specify diameter.

**Warning!** Never exceed work load limits.