

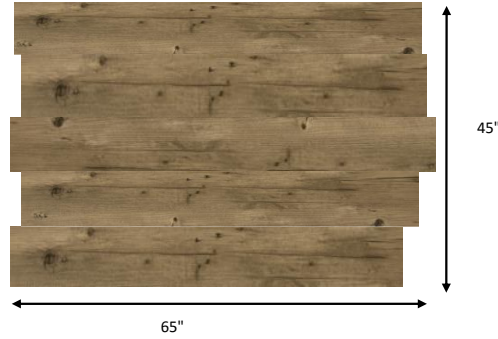


Profile of Monogram

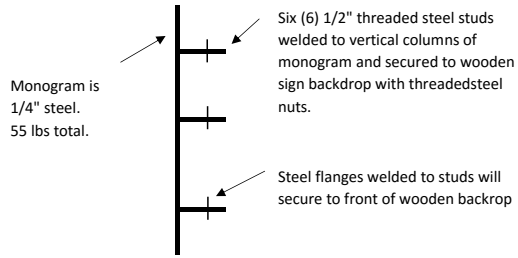

Back of wooden backdrop

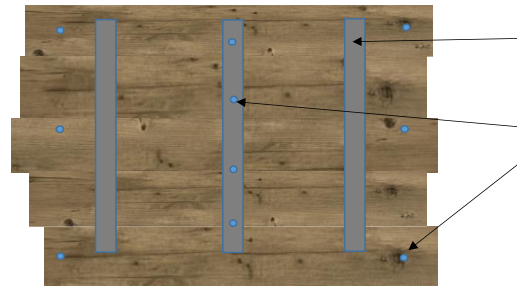

Three (3) 2" x 36" x 1/8" C-Channel steel braces will provide support for wooden back drop. Braces will be mounted to boards with 1/2" by 3/4" lug screws

Ten (10) 1/2" x 6" masonry lug bolts will secure the wooden backdrop to the brick façade of the building

A1-0 Details of Proposed Sign Construction and Attachment

Milne Spirit Works LLC
 dba Hardshore Distilling Company
 59 Washington Avenue, Suite 1-E
 Portland, ME 04101