

B-4 multi-tenant Building sign

3/3/09

Alternative #2

cover ~~88%~~ 5% of Principal facade & 2% of other facades

one ~~per~~ per tenant plus one per facade.
(submit sign samples)

northern facade (75 Washington) principal.

$53' \times 153' = 8109 \phi$

existing 5% = 405.5 ϕ

2013-02-494 $66" \times 280.25" = 128.4 \phi$
~~existing sign $65" \times 123" = 7995 \phi = 55.5 \phi$~~
 proposed $96" \times 114" = 10944 \phi = 76 \phi$ directly

ok.

~~137.5 ϕ ok~~
204.4

facade (western-facing Washington Ave.) - principal

~~$53' \times 244' = 13028 \phi$ 5% = 651.9 ϕ~~

$53' \times 214' = 11,342$
 $32' \times 32' = 7,704$

$12,366 - 5\% =$ 618.3 ϕ

ok

existing:

- $65" \times 123" = 7995 \phi = 55.5 \phi$
- $33" \times 48" = 1584 \phi = 11 \phi$
- $32" \times 48" = 1536 \phi = 10.7 \phi$
- $31" \times 48" = 1728 \phi = 12 \phi$
- $30" \times 48" = 1440 \phi = 10 \phi$
- $48" \times 12" = 4 \phi$
- $36" \times 48" = 1728 \phi = 12 \phi$
- $36" \times 48" = 12 \phi$

127.2

~~southern facade (55 Washington) not principal~~

~~$32' \times 39' = 1248 \phi$
 2% = ~~62.4 ϕ~~ 24.96 ϕ~~

2%

~~proposed sign $96" \times 114" = 76 \phi$ ok~~

proposed $96" \times 114" = 76 \phi$

203.2 ϕ

(not principal)
 Southern facade (amended 04/02/09)

square footage of facade - 9204 ϕ - 2% = 184.9 ϕ - sign ~~proposed~~ $96" \times 114" = 76 \phi$ (directly)





Case Family - 111.0
 others - 71.67
 Total - 182.67

Existing as of 3/3/09 when western
 foodservice Washington Ar.) except

55.5

Northern facade

CASEY
 FAMILY
 SERVICES
 125"

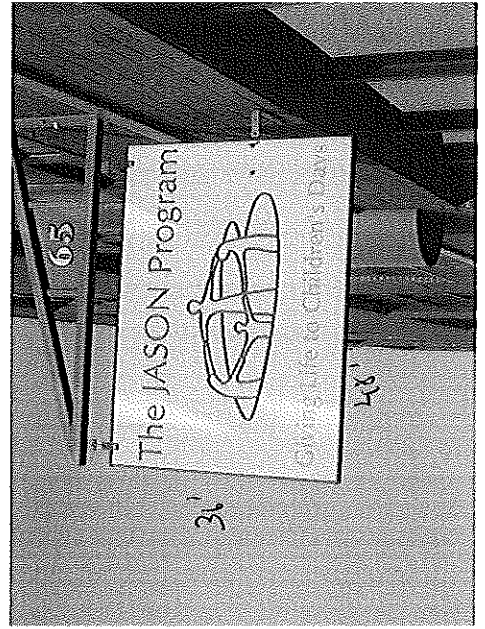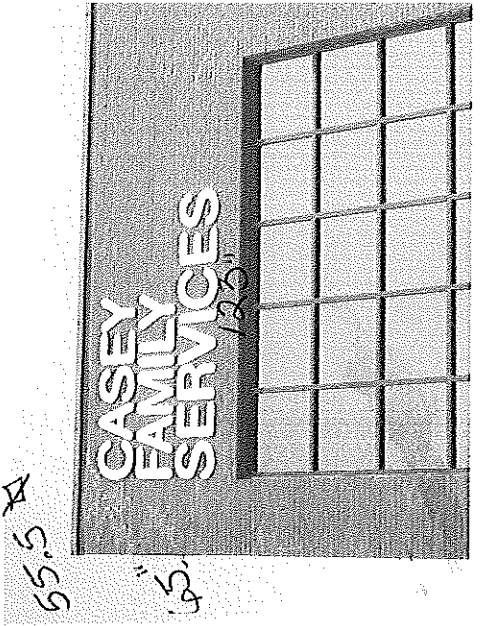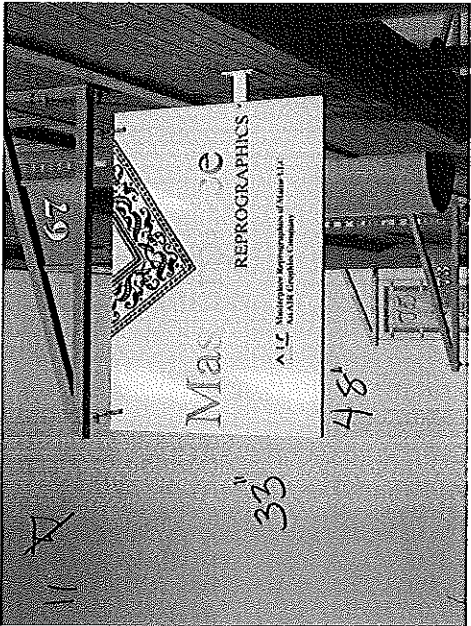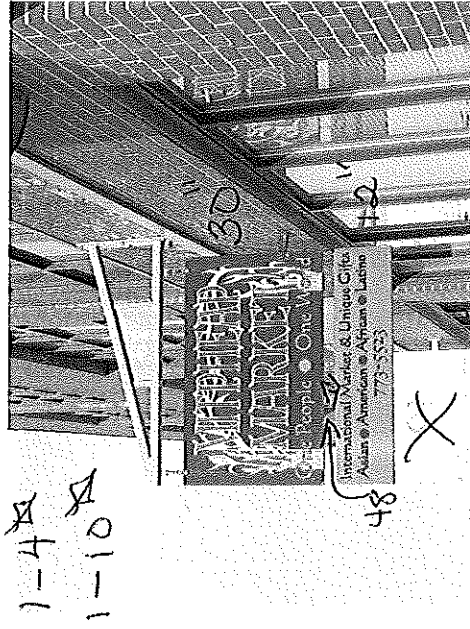

Final Proposed

Permit 09-0155
Permit 09-0263 (amended)

This Design Is The Property Of Sign Design Inc.
306 Warren Ave. Portland, ME
Phone: 207.856.2600 Fax: 207.856.7600
signdesi@maine.rr.com

Panel Sizes: A - 30 1/2" X 90 1/2" (6" Approx. Text Height)
B - 6" X 90 1/2" Accommodating 1 Line, Approx. 4" Text

Vinyl Graphics In 220 Sapphire Blue & 220 White

re located sign

(3.3.09, All Colors To Be Finalized)

number 11 of 75

75 Washington Ave.

Tenant
Tenant
Tenant
Tenant
Tenant
Tenant
Tenant
Tenant
Romasco Lane
Tenant
Tenant
Tenant
Tenant

114"
95"


91 x 114 = 10344
= 764

Northern facade

55 Washington Ave.

Tenant
Tenant
Tenant
Tenant
Tenant
Tenant
Tenant
Tenant
Romasco Lane
Tenant
Tenant
Tenant
Tenant

Southern facade

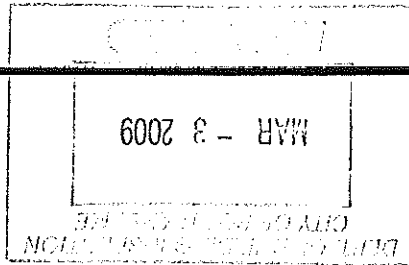

2, Single Sided, Aluminum Panel Signs, Off White Background, Blue Trim MP25608 Apprx. & Raised Header/Tenant Panels, In White & MP25608 Blue Apprx.

This proof may reflect color shifts due to the color conversion from ink to paint and or vinyl. Also, PMS colors will be approximated to the best of our ability. Customer supplied artwork files (300 dpi required) will be used as is, and Sign Design Inc. is not responsible for any faults in the design.

Any black outlines appearing on this proof are for representation only. They are to distinguish sign components such as borders, retainers, faces and reveals. Unless otherwise specified, they are not considered as part of the sign graphics. Sign Design Inc. is not responsible for errors occurring due to improper review of this submitted proof.

Client: A & M Partners rev. 2
File: a&m partners comp. 1
Date: 3.3.09

Approval:

Customer approval is a signed confirmation that dimensions, colors, spelling, graphics and all other job specifics are correct.