


A4
REV. A

Scheme B v.4

To be Permitted


3'-2" x 3'-2" Sliding Egress Window

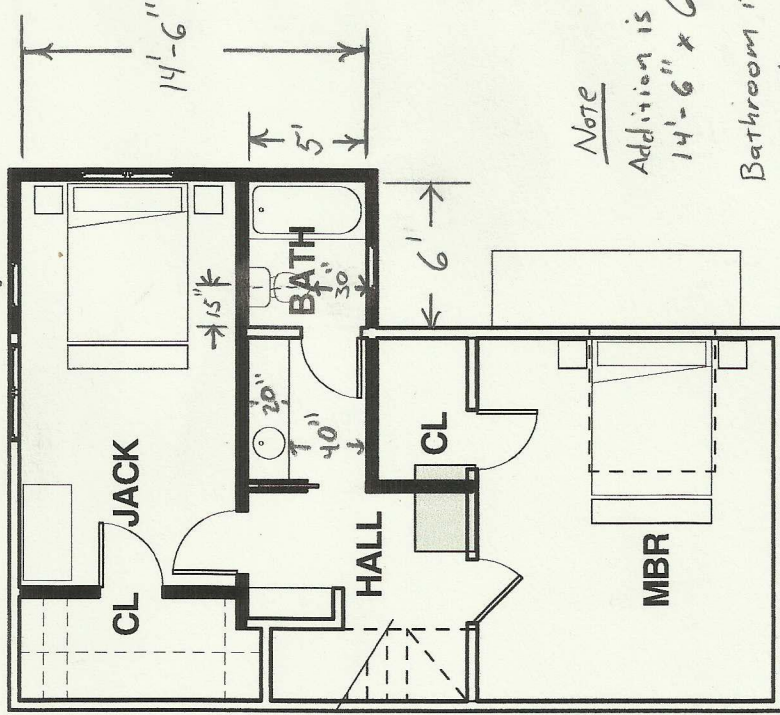

Note
Addition is 14'-6" x 6'-0"
Bathroom is 6'-0" x 5'-0"

2 SECOND FLOOR PLAN
1/8" = 1'-0"

Existing

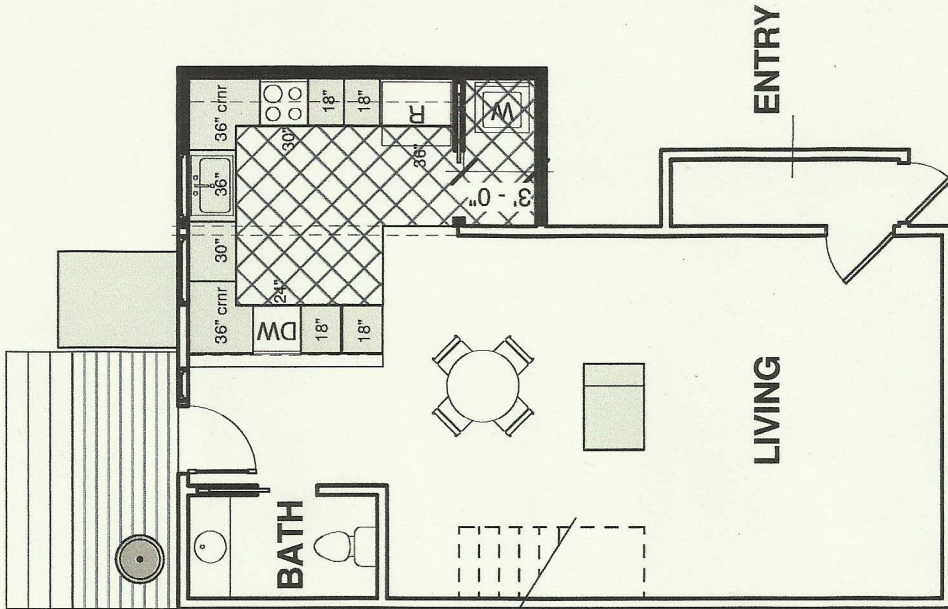

1 FIRST FLOOR PLAN
1/8" = 1'-0"