


2 Main Level Floor Plan
SCALE: 1/4" = 1'-0"

General Notes:
Exterior and interior walls may not be 90 deg. to the floor or ceiling in all rooms, so dimensions may vary based on where the dimension was taken at time of field visit. Field verify all dimensions

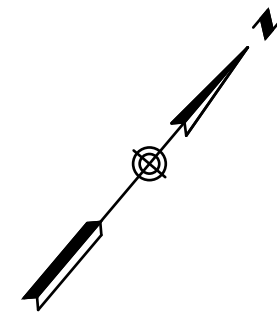

Issued for Permit Phase II, Interior 11/26/2008

RR|A
Richard Renner Architects
133 South Main Street
Portland, ME 04170
508.651.2800
508.651.0911 fax

Consultants:
Structural Engineer:
Price Structural Engineers, Inc.
120 Farms Edge Road
Portland, ME 04097
207.846.0099

Consultant to Owner:
Shimberg Consulting, LLC
177 Congress Street, Suite 1012
Portland, ME 04101
(207) 772-7070

Hasan L.L.C.
134 Sheridan Street
Portland, Maine

**Main Floor Plans
Phase II - Interior**
Drawn by: TJD File Name: A1.1 Floor Plans-Ph I
Scale: 1/4" = 1'-0" Project No. 2007-07.00
Date: 10/28/08 Revised: Ph I - 11/04/08

A1.2