



DAVID PRICE
PROFESSIONAL ENGINEER

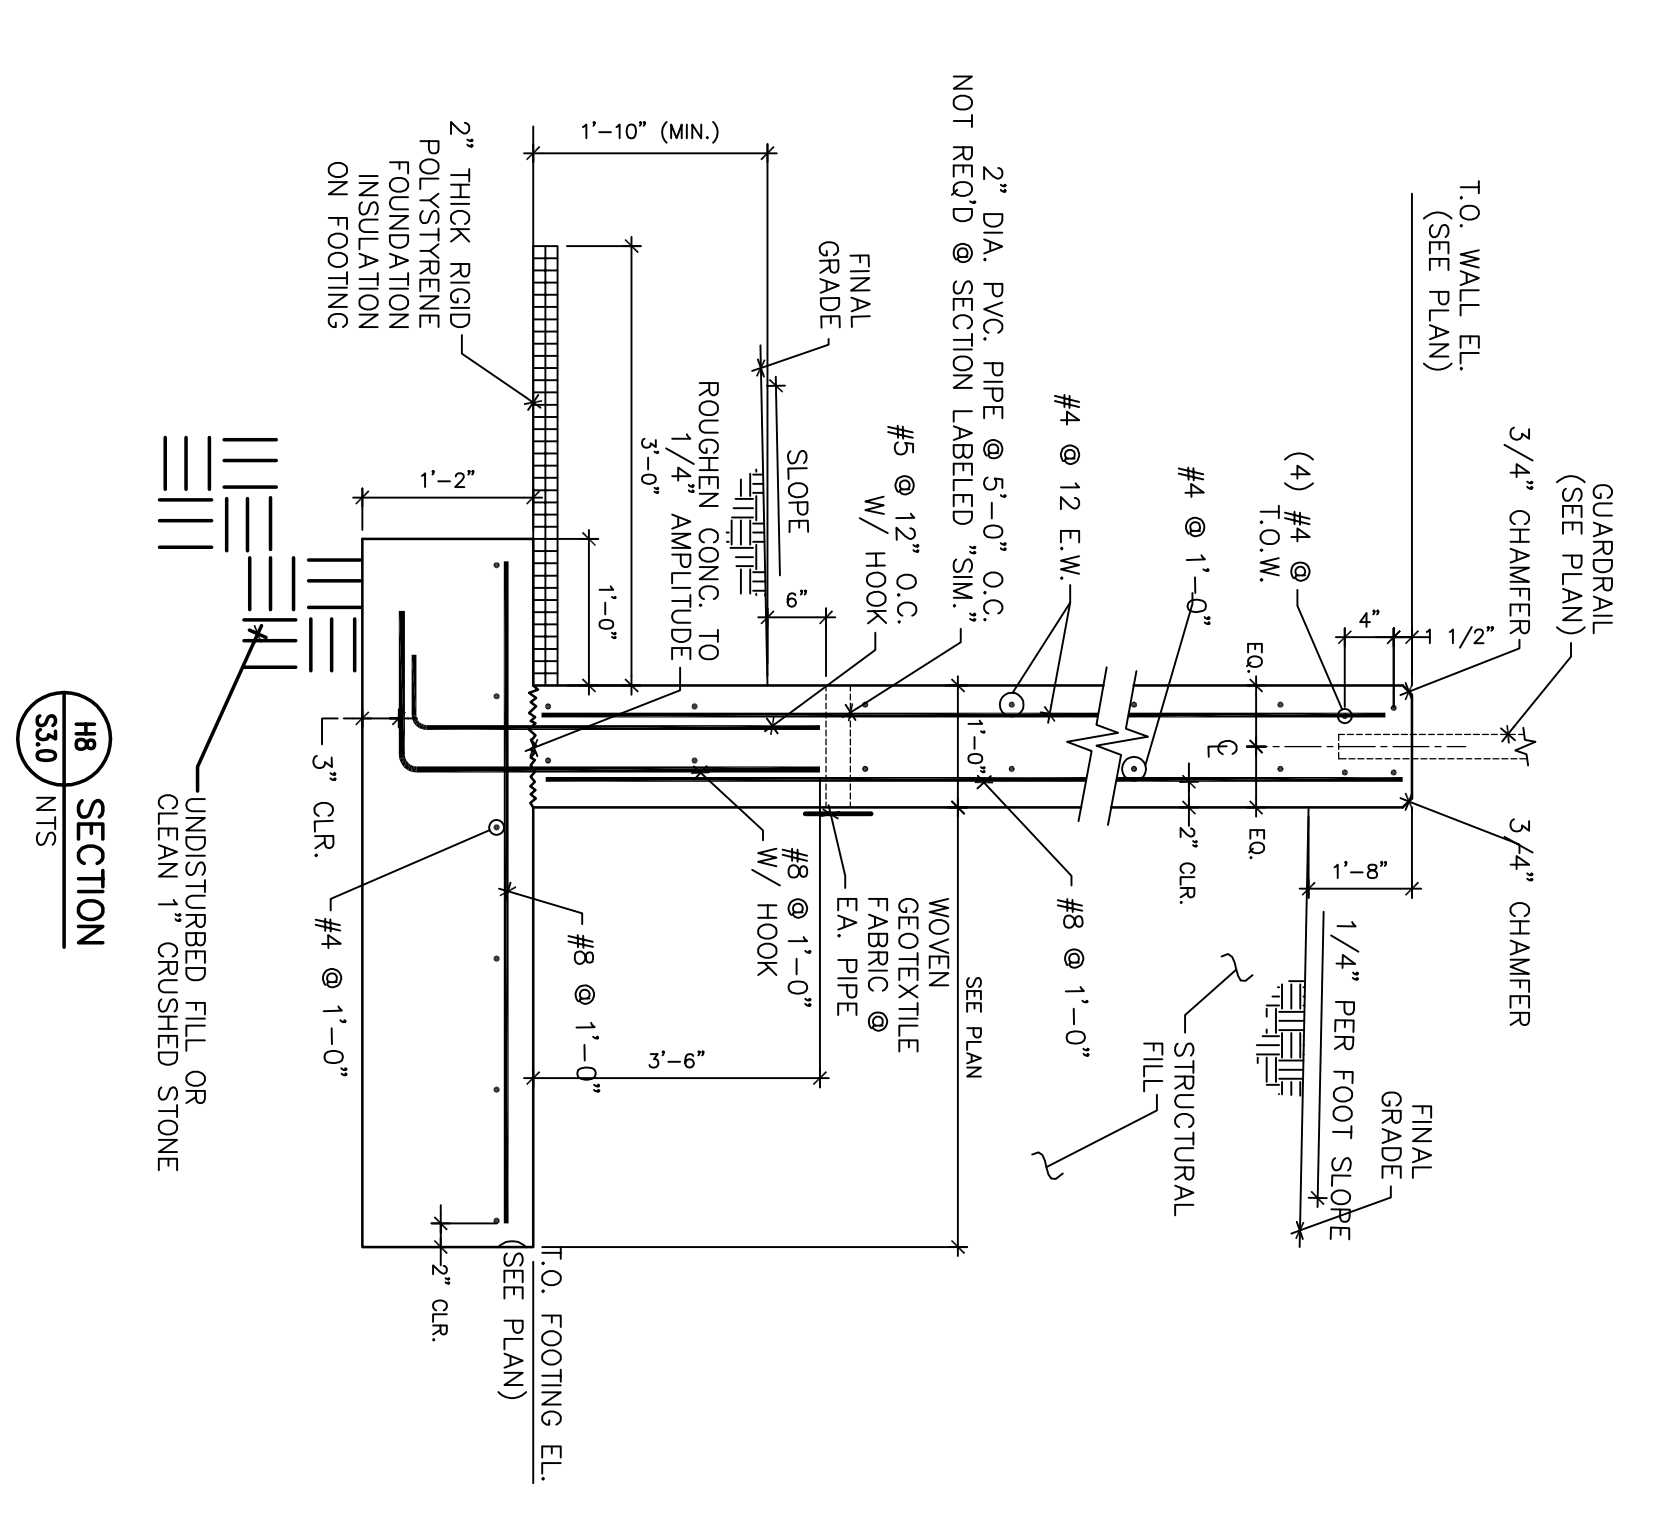


H8 SECTION

ISSUED FOR CONSTRUCTION

S3.0

Foundation Sections & Details
Phase I - Exterior
 Drawn by: TDP File Name: Alfond\S3.0
 Scale: 1/4" = 1'-0" Project No. 121-08
 Date: 10/13/08 11/4/08

Hasan L.L.C.
 134 Sheridan Street
 Portland, Maine

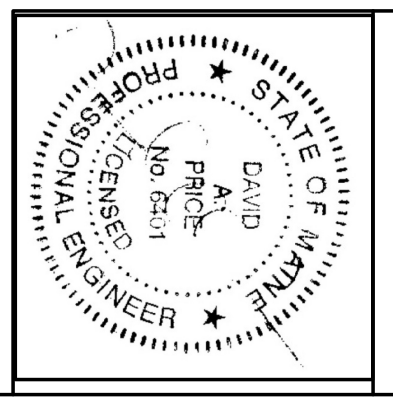

Price Structural Engineers, Inc.
 75 Farms Edge Road
 North Yarmouth, ME 04097
 207.846.0089
 207.846.1633 fax

Richard Renner|Architects
 35 Pleasant Street Portland, ME 04101
 207.773.8686
 207.773.9599 fax
 133 South Main Street
 Sherborn, MA 01770
 508.651.2385
 508.651.0911 fax