




8 Detail at Beam Connection
SCALE: 1 1/2" = 1'-0"

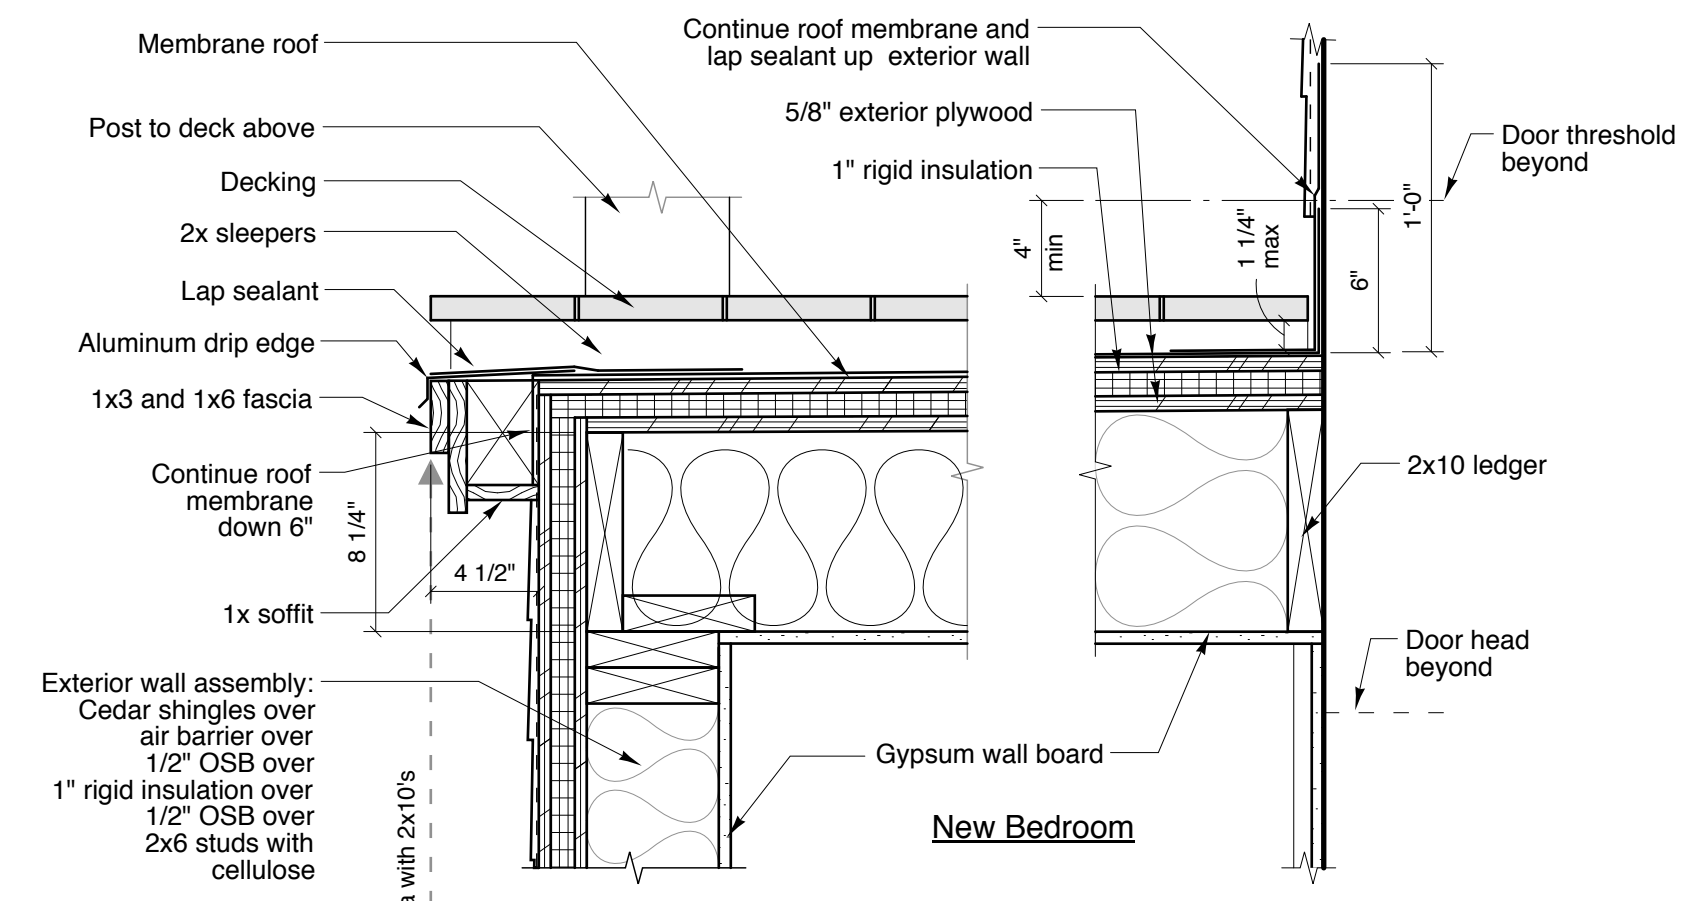


4 Ceiling and Deck Details
SCALE: 1 1/2" = 1'-0"

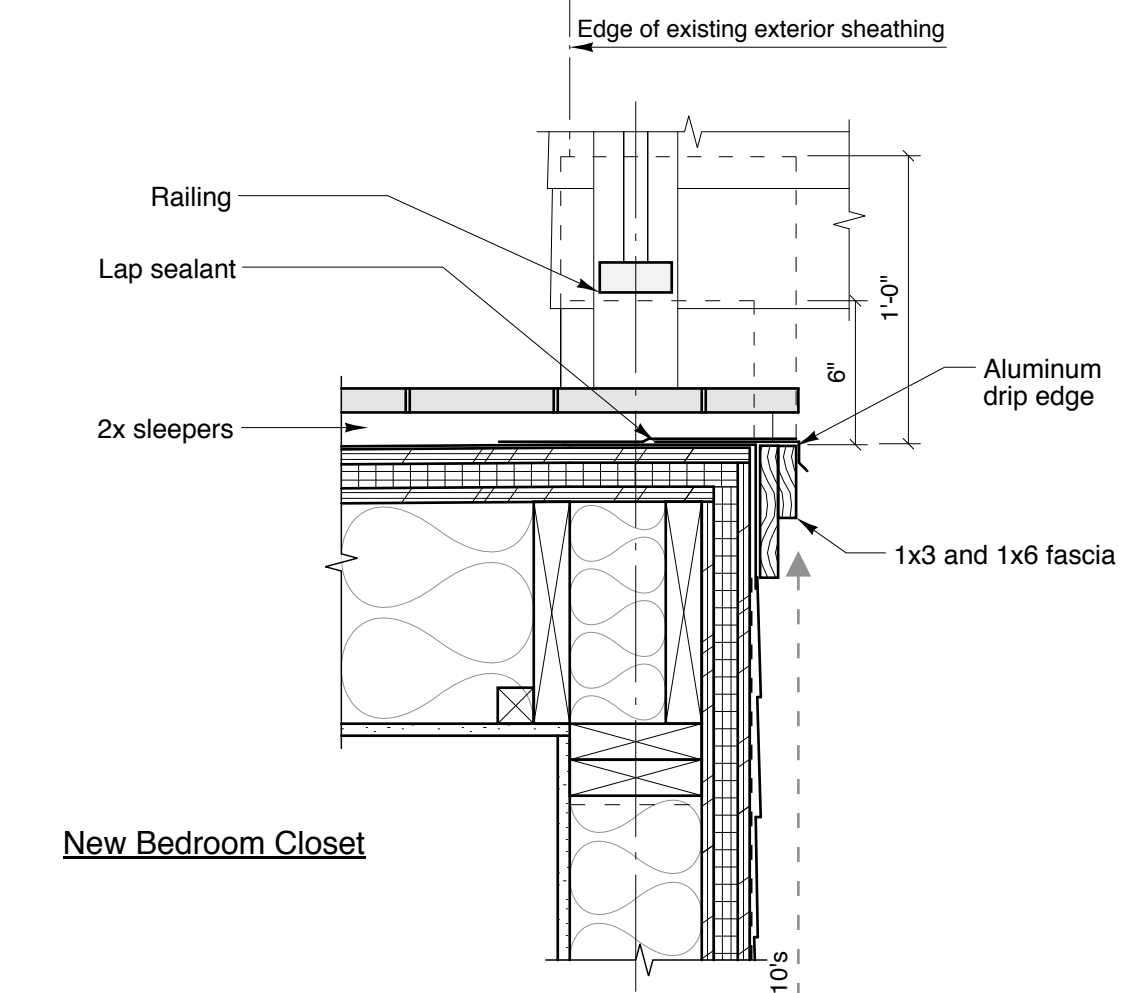


1 Ceiling and Deck Details
SCALE: 1 1/2" = 1'-0"

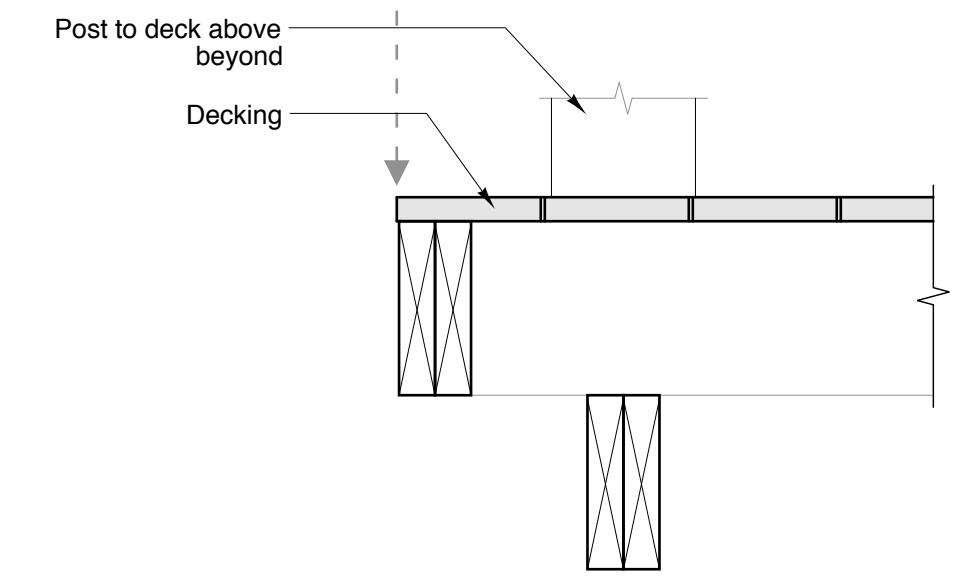


5 Edge of Deck Detail
SCALE: 1 1/2" = 1'-0"

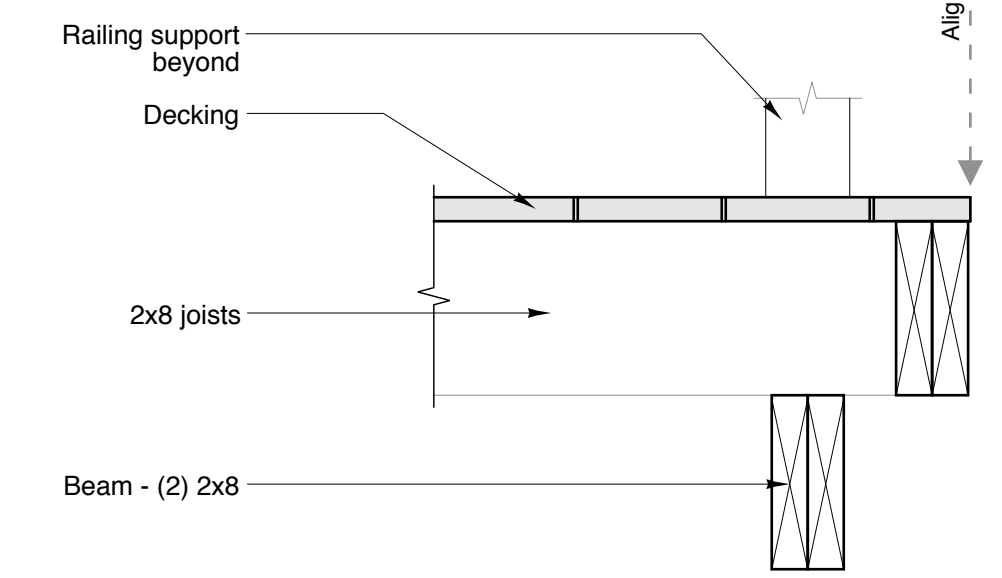


2 Edge of Deck Detail
SCALE: 1 1/2" = 1'-0"

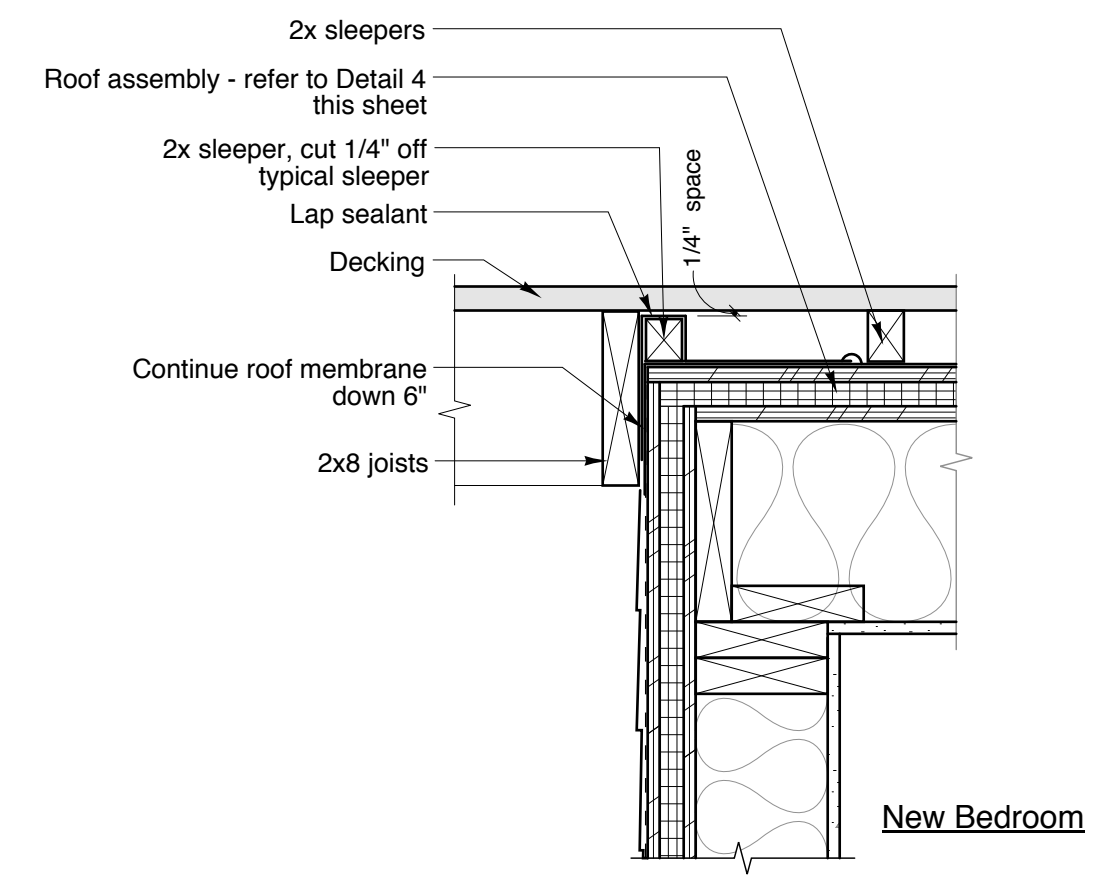

6 Detail at Deck/Ext Wall
SCALE: 1 1/2" = 1'-0"

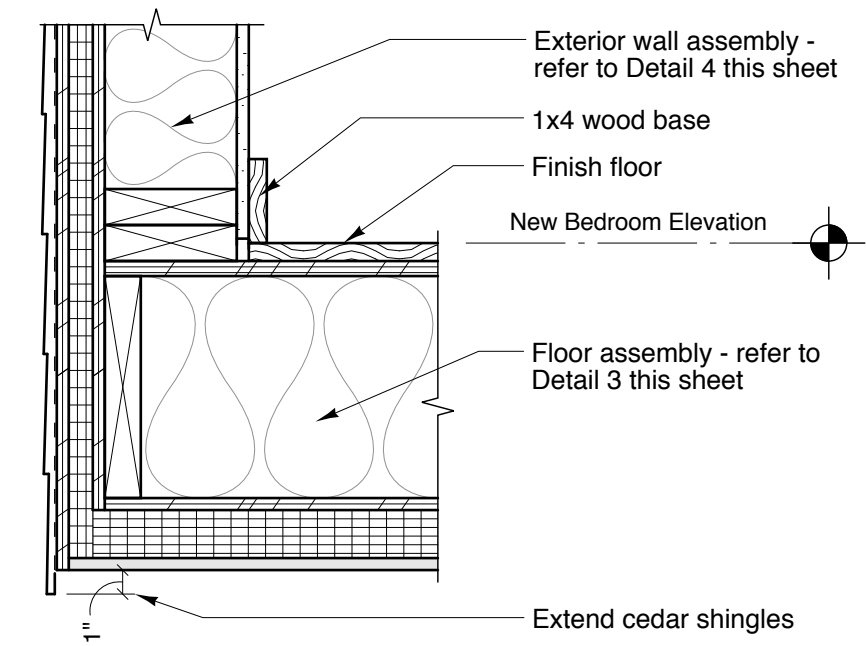

7 Detail at Ext. Wall/Floor
SCALE: 1 1/2" = 1'-0"

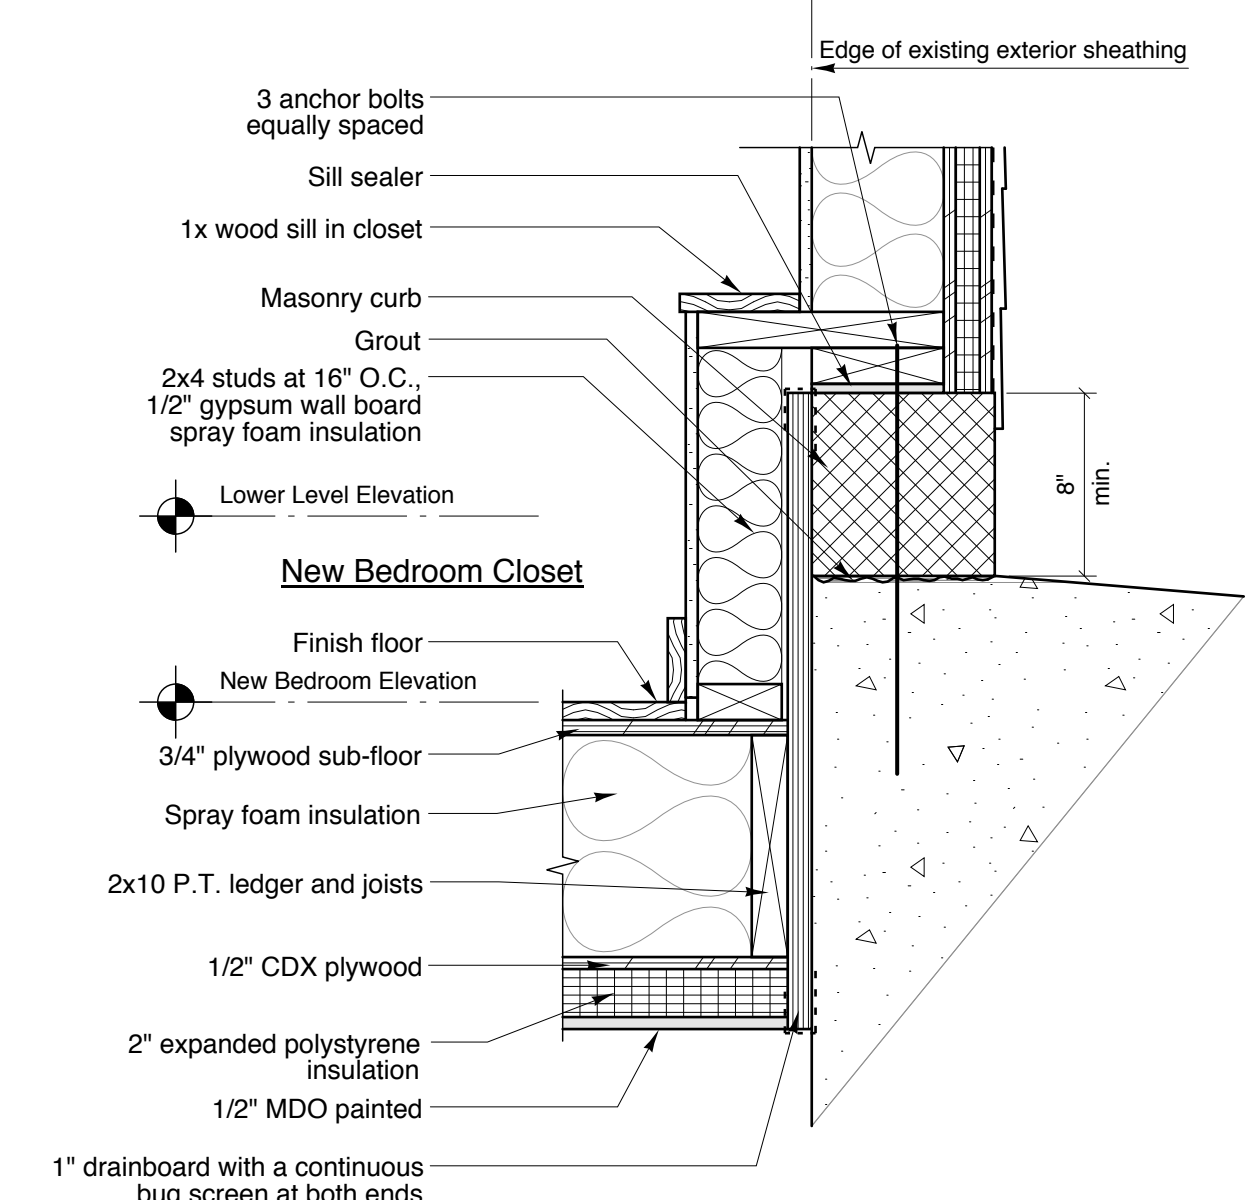

3 Detail at Floor/Exist Conc. Wall
SCALE: 1 1/2" = 1'-0"



RR|A
Richard Remner Architects
133 South Main Street
Portland, ME 04170
508.651.2828
508.651.0911 fax

Consultants:
Structural Engineer:
Price Structural Engineers, Inc.
72 Farms Edge Road
Portland, ME 04097
207.846.0099

Consultant to Owner:
Shimberg Consulting, LLC
77 Congress Street, Suite 1012
Portland, ME 04101
(207) 772-7070

Hasan L.L.C.
134 Sheridan Street
Portland, Maine

Bedroom Addition - Misc. Details
FOR CONSTRUCTION 04/06/2009
Drawn by: TJD File Name: A2.1 Exterior Elev-Ph II
Scale: 1/4" = 1'-0" Project No. 2007-07-00
Date: 10/28/08 Revised: Ph II - 12/19/08

A3.1