


SHERIDAN ST., PORTLAND

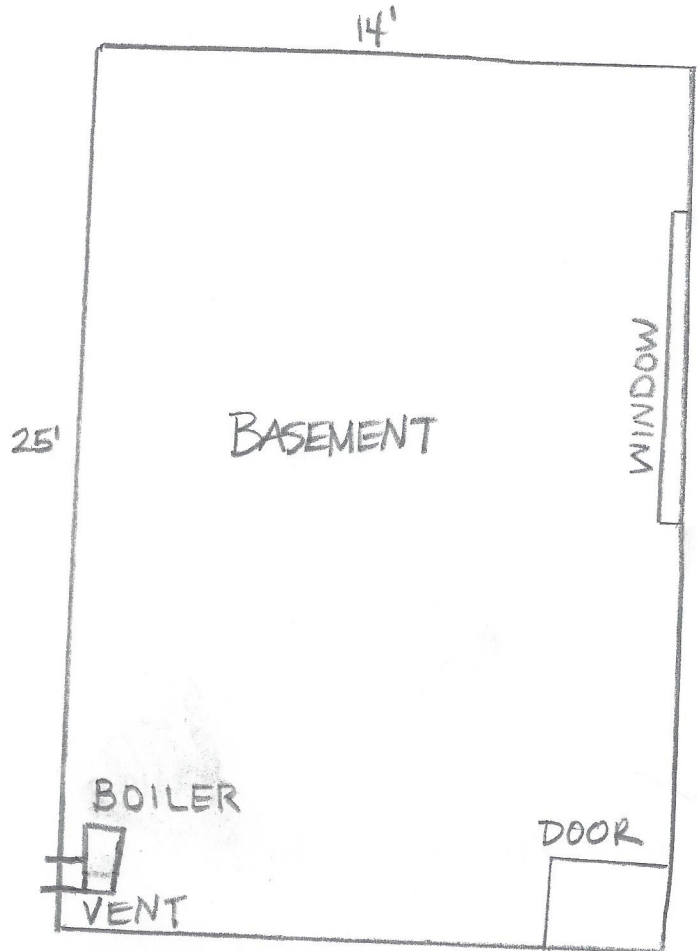

VENT OUTSIDE W/ PVC