


NOTE:  
 1. "SW" INDICATES: 2x6 @ 16" O.C. SHEAR WALL W/2x6 SOLID BLOCKING AT ALL SHEATHING PANEL EDGES W/1/2" APA RATED EXTERIOR SHEATHING ON BOTH SIDES OF WALL. FASTEN 1/2" APA RATED SHEATHING W/ 10d NAILS @ 3" O.C. AT PANEL EDGES AND 6" O.C. INTERMEDIATE. FASTEN GYPSBOARD OVER APA SHEATHING ON OCCUPIED FACE W/ SCREWS @ 6" O.C. (TYP)

**SECOND FLOOR FRAMING PLAN**  
 1 1/2" = 1'-0"

PROJECT  
 NORTH

**L & L STRUCTURAL**  
 ENGINEERING SERVICES, INC.  
 SIX O. STREET  
 SOUTH PORTLAND, MAINE 04106  
 PHONE: (207) 767-4830  
 FAX: (207) 799-5432

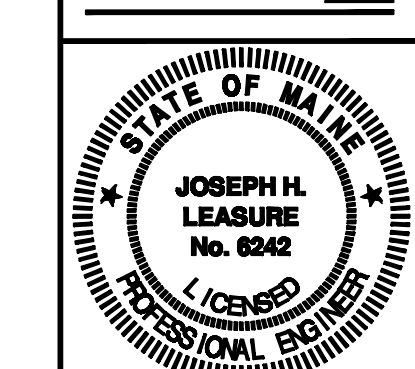

rev.	date	description
1	1-28-11	GENERAL REVISIONS

designed by: JHL  
 drawn by: AKB  
 checked by: JHL  
 scale: AS NOTED  
 date: 1/20/11  
 plot date: 1/28/11  
 project #: 2010-172

**SHERIDAN STREET RESIDENCE**  
 PORTLAND, MAINE  
 SECOND FLOOR FRAMING PLAN

**S4**

THESE DRAWINGS HAVE BEEN DEVELOPED BY L&L STRUCTURAL ENGINEERING SERVICES, INC. FOR THE TITLED SET ONLY. THE DRAWINGS ARE THE SOLE PROPERTY OF L&L ENGINEERING SERVICES, INC. AND THEY SHALL NOT BE USED, LENT, COPIED OR ALTERED WITHOUT THE WRITTEN CONSENT OF L&L STRUCTURAL ENGINEERING SERVICES, INC.