

**UNIT FIRE ALARM SEQUENCE NOTES**

1. ON BUILDING SYSTEM ACTIVATION ALL AUDIO/VISUAL AND VISUAL ONLY DEVICES SHALL ALARM.
2. WHEN UNIT SMOKE DETECTOR GOES INTO ALARM ALL AUDIO/VISUAL AND VISUAL ONLY DEVICES WITHIN THAT UNIT WILL ACTIVATE. THIS WILL NOT TRIP THE ENTIRE BUILDING SYSTEM. IT WILL ANNUNCIATE AT THE FACP.

**NOTES**

1. REFER TO ARCHITECTURAL REFLECTED CEILING PLAN FOR LOCATIONS OF ALL FIXTURES.
2. REFER TO DRAWING E2.1 FOR UNIT AND COMMON SPACE KEYED NOTES.





CWS Architects

Architecture  
Space Planning  
Value Design

434 Cumberland Avenue  
Portland, ME 04101  
Phone: (207)774-4441  
Fax: (207)774-4016

www.CWSarch.com

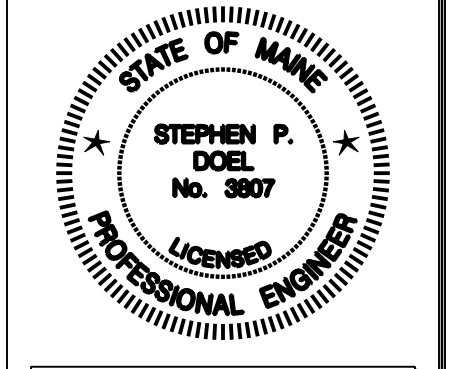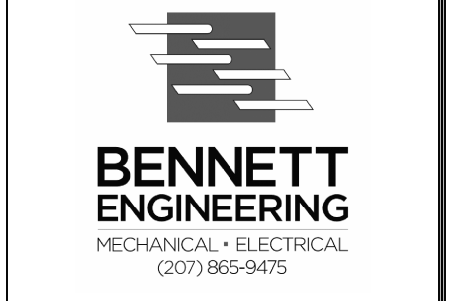

Owner:  
**Avesta Munjoy Commons, LP.**

307 Cumberland Ave.  
Portland, Maine 04101  
TEL. 207-553-7780

**Munjoy Commons Apartments**

Portland, Maine

Project No: 07429

Drawing Title:  
**EMERSON  
SECOND FLOOR  
ELECTRICAL PLAN**

Scale: 1/4" = 1'-0"  
Date: August 28, 2009

Revisions:  
November 25, 2009  
ADDENDUM 01, 02 AND 03

Drawing Number:  
**EMERSON  
E1.3**