

**SECOND FLOOR PLAN**

1/4"=1'-0"

**NOTES:**

1. INDICATES SPAN DIRECTION OF 5/8" ROOF SHEATHING.
2. INDICATES WINDOW INFILL, COORD WINDOW INFILL LOCATIONS W/ ARCH.




**CWS Architects**

Architecture  
Space Planning  
Value Design

434 Cumberland Avenue  
Portland, ME 04101  
Phone: (207)774-4441  
Fax: (207)774-4016

www.CWSarch.com

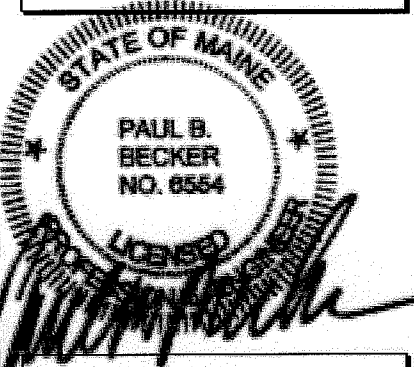

Owner:  
**Avesta Munjoy Commons, LP.**

307 Cumberland Ave.  
Portland, Maine 04101  
TEL: 201-553-7780

Client:

**Munjoy Commons Apartments**

Portland, Maine

**BECKER**  
Structural Engineers, Inc.  
75 York Street  
Portland, ME 04103-0761  
Tel: 207-875-8888  
Fax: 207-875-8822  
www.becker-engineers.com

Project No: 07429

Drawing Title:  
**SHAILER  
SECOND FLOOR  
FRAMING PLAN**

Scale: 1/4" = 1'-0"  
Date: AUGUST 28, 2009

Revisions:

- 
- 
- 
- 
- 

Drawing Number:  
**SHAILER  
S1.3**