

MATCH LINE

MATCH LINE

INFILL EXISTING HOLE
IN CONCRETE FLOOR
5 1/2" DEEP - SEE
DWG A7.3/5 FOR DTL.

HANDRAIL
25"
54 TYP.

54 TYP.


REFERENCE DA1.0 FOR GENERAL &
SPECIFIC REMOVAL NOTES.

1

REMOVALS BASEMENT PLAN - PART "A"

REFERENCED FROM:


SCALE: 1/4" = 1'-0"

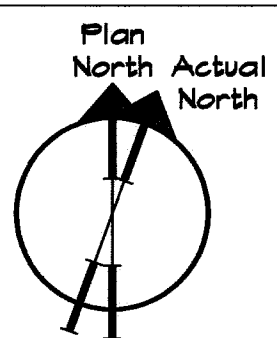

CWS Architects

Architecture
Space Planning
Value Design

434 Cumberland Avenue
Portland, ME 04101
Phone: (207)774-4441
Fax: (207)774-4016
www.CWSarch.com

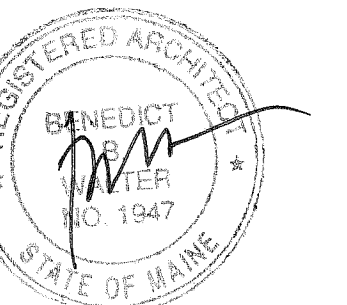

Owner:

**Avesta Munjoy
Commons, LP.**

307 Cumberland Ave.
Portland, Maine 04101
TEL. 207-553-7780

Client:

**Munjoy Commons
Apartments**

Portland, Maine

Project No: 07429

Drawing Title:

**SHAILER
REMOVALS
BASEMENT PLAN**

Scale: 1/4" = 1'-0"

Date: August 28, 2009

Revisions:

- △
- △
- △
- △
- △
- △

Drawing Number:

**SHAILER
DA1.1**