




CWS Architects

Architecture
Space Planning
Value Design

434 Cumberland Avenue
Portland, ME 04101
Phone: (207)774-4441
Fax: (207)774-4016

www.CWSArch.com

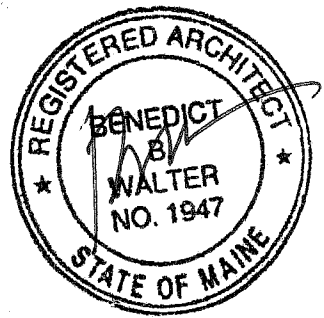

Owner:

**Avesta Munjoy
Commons, LP.**

307 Cumberland Ave.
Portland, Maine 04101
TEL. 207-553-7780

Client:

**Munjoy Commons
Apartments**

Portland, Maine

Project No: 07429

Drawing Title:

**SHAILER REMOVALS
ANNEX BASEMENT
PLAN**

Scale: 1/4" = 1'-0"


Date: August 28, 2009

Revisions:

- △
- △
- △
- △
- △
- △

Drawing Number:

**SHAILER
DA1.2**

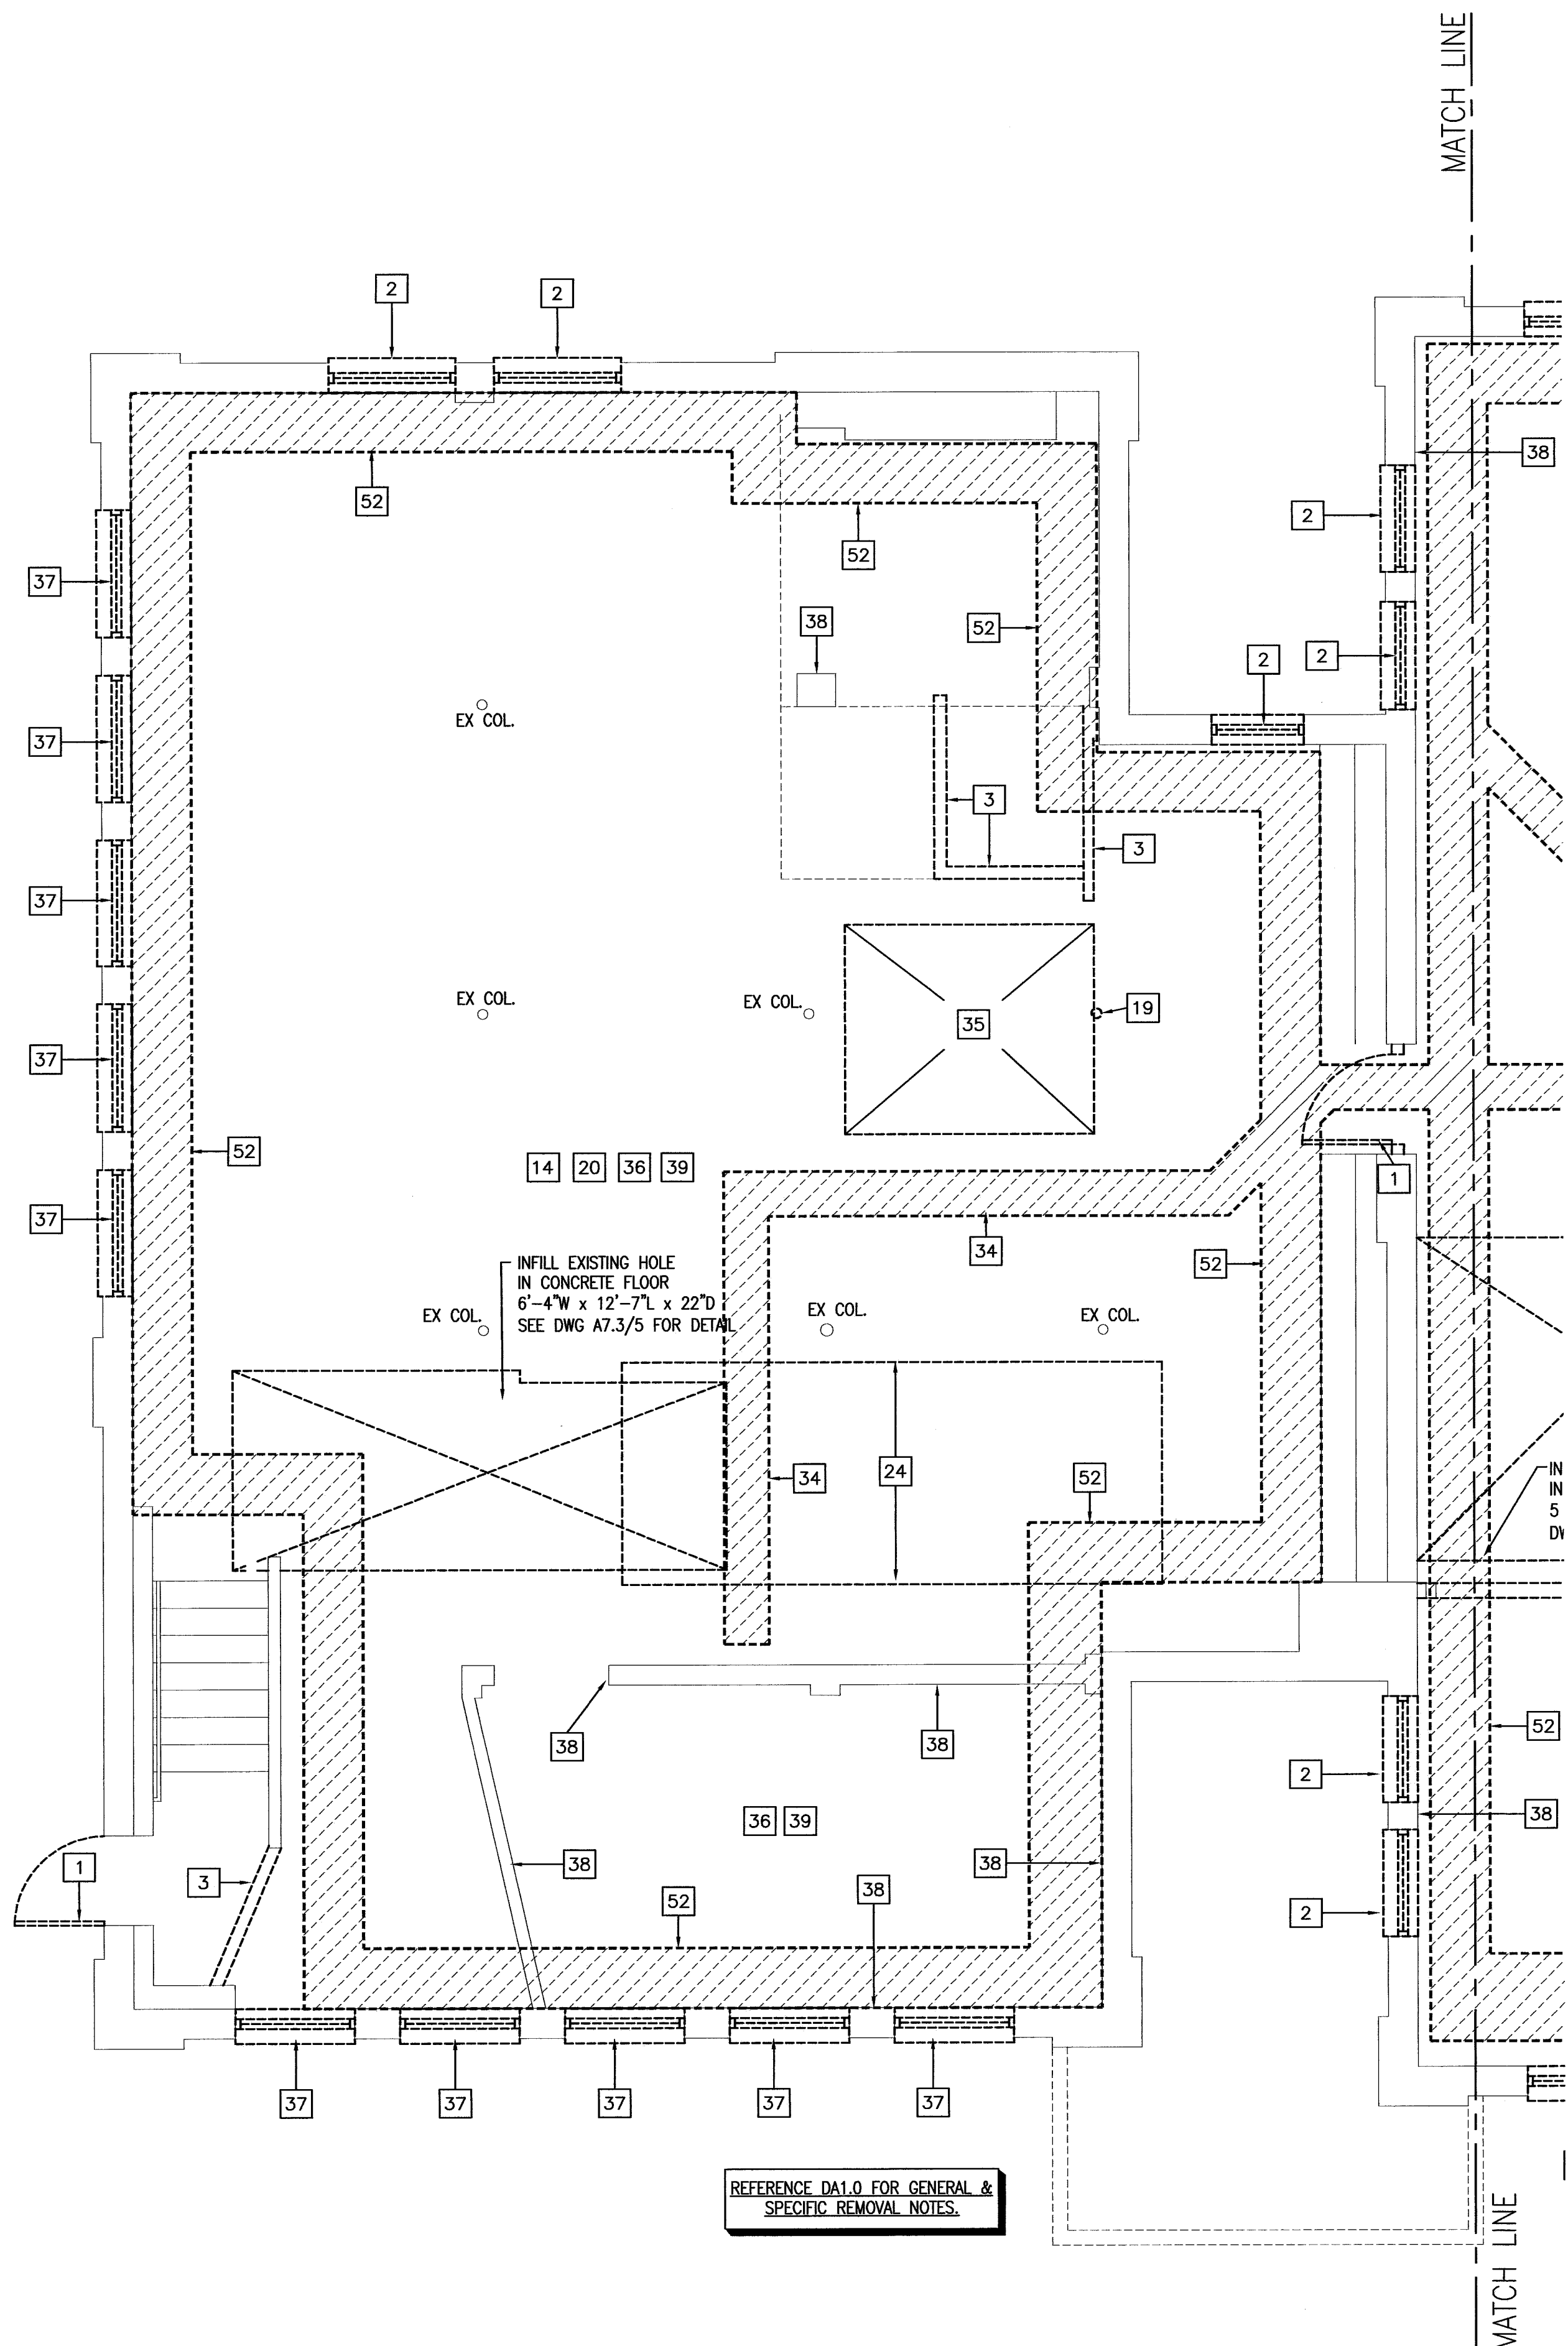

REFERENCE DA1.0 FOR GENERAL & SPECIFIC REMOVAL NOTES.



1

NOT USED

REFERENCED FROM:

SCALE: N/A

2

REMOVALS ANNEX BASEMENT PLAN - PART "B"

REFERENCED FROM:

SCALE: 1/4" = 1'-0"