


MATCH LINE

MATCH LINE


NEW TRASH ROOM SHED ROOF ASSEMBLY, BELOW

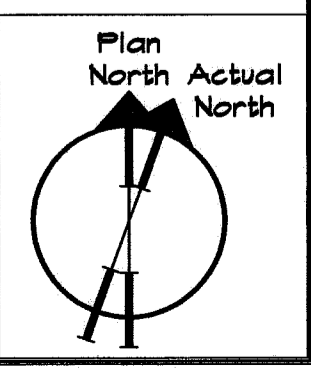

**1** SECOND FLOOR PLAN  
REFERENCED FROM:

SCALE: 1/4" = 1'-0"

**CWS Architects**  
 Architecture  
 Space Planning  
 Value Design  
 434 Cumberland Avenue  
 Portland, ME 04101  
 Phone: (207)774-4441  
 Fax: (207)774-4016  
 www.CWSarch.com

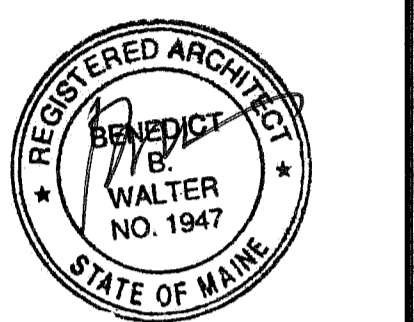

Owner:  
**Avesta Munjoy Commons, LP.**  
 307 Cumberland Ave.  
 Portland, Maine 04101  
 TEL. 207-553-7880

Client:

**Munjoy Commons Apartments**

Portland, Maine

Project No: 07429

Drawing Title:  
**SHAILER SECOND FLOOR PLAN**

Scale: 1/4" = 1'-0"

Date: August 28, 2009

- Revisions:
- ▲
  - ▲
  - ▲
  - ▲
  - ▲
  - ▲

Drawing Number:  
**SHAILER A1.5A**