

Owner:
Avesta Munjoy Commons, LP.

307 Cumberland Ave.
Portland, Maine 04101
TEL. 207-553-1780

Client:

Munjoy Commons Apartments

Portland, Maine



Project No: 07429

Drawing Title:
SHAILER ELEVATOR SECTIONS

Scale: 3/8" = 1'-0"
Date: August 28, 2009

- Revisions:
- △
 - △
 - △
 - △
 - △
 - △

Drawing Number:
SHAILER A5.1

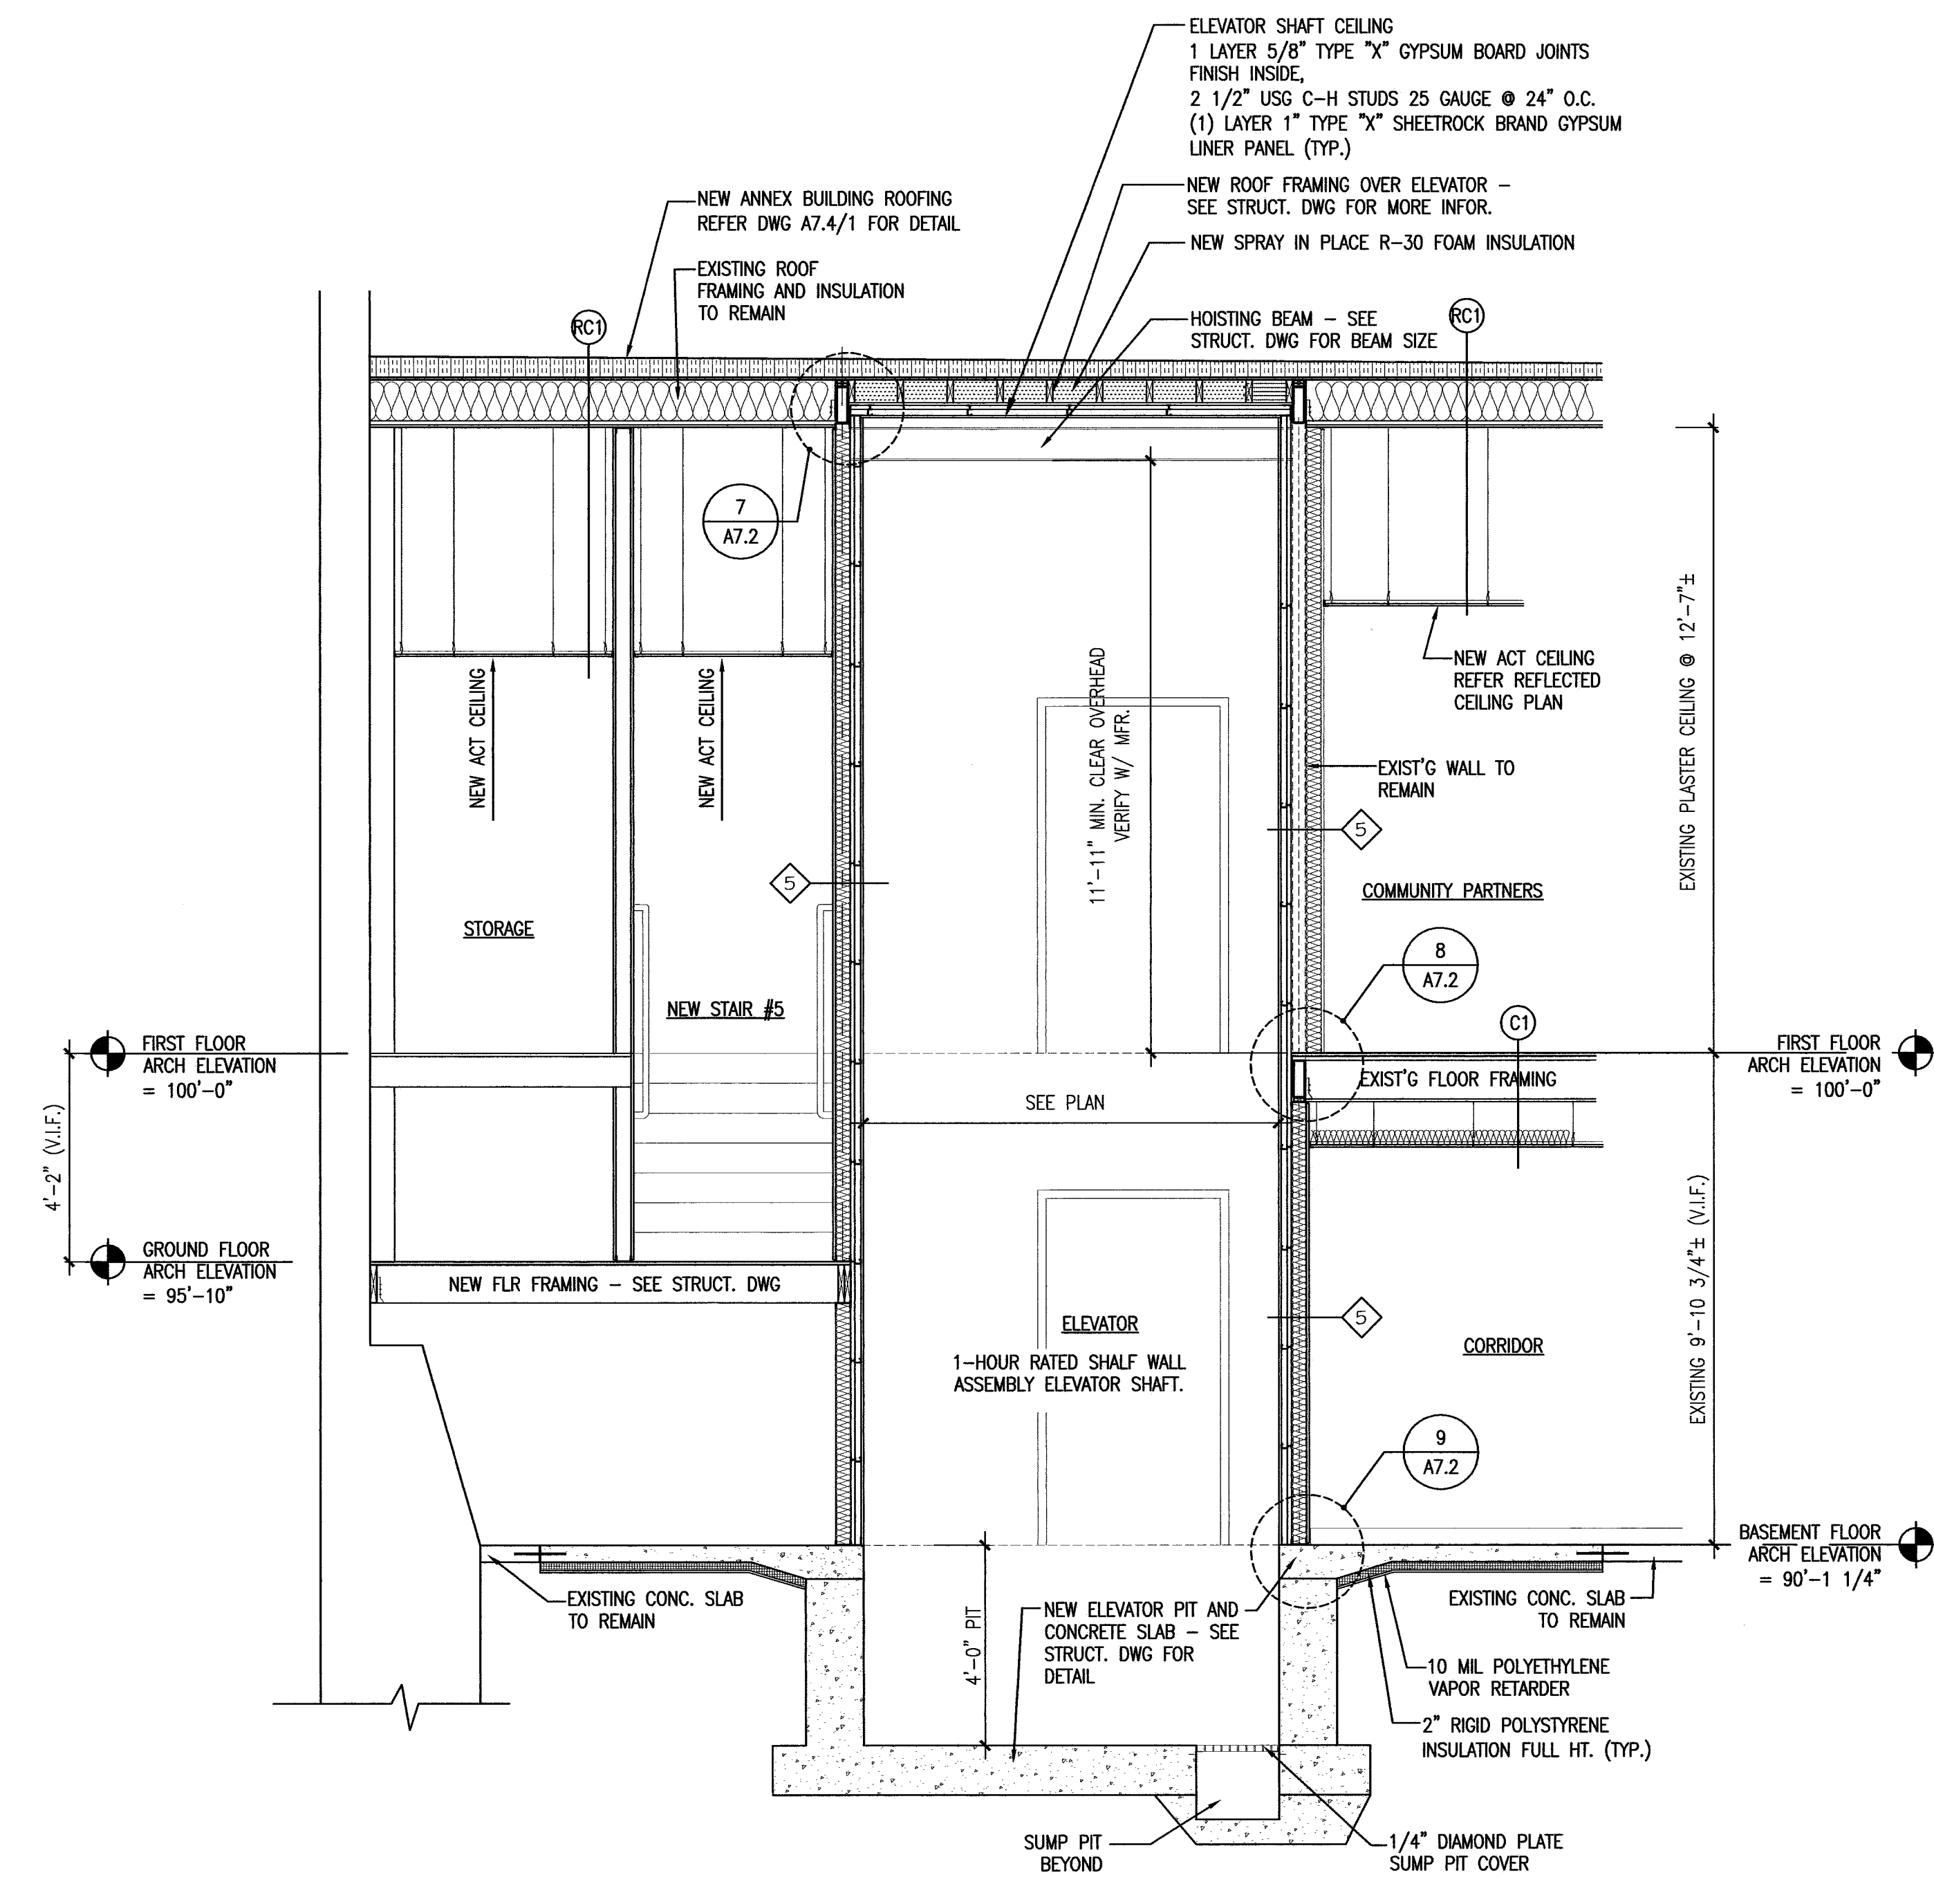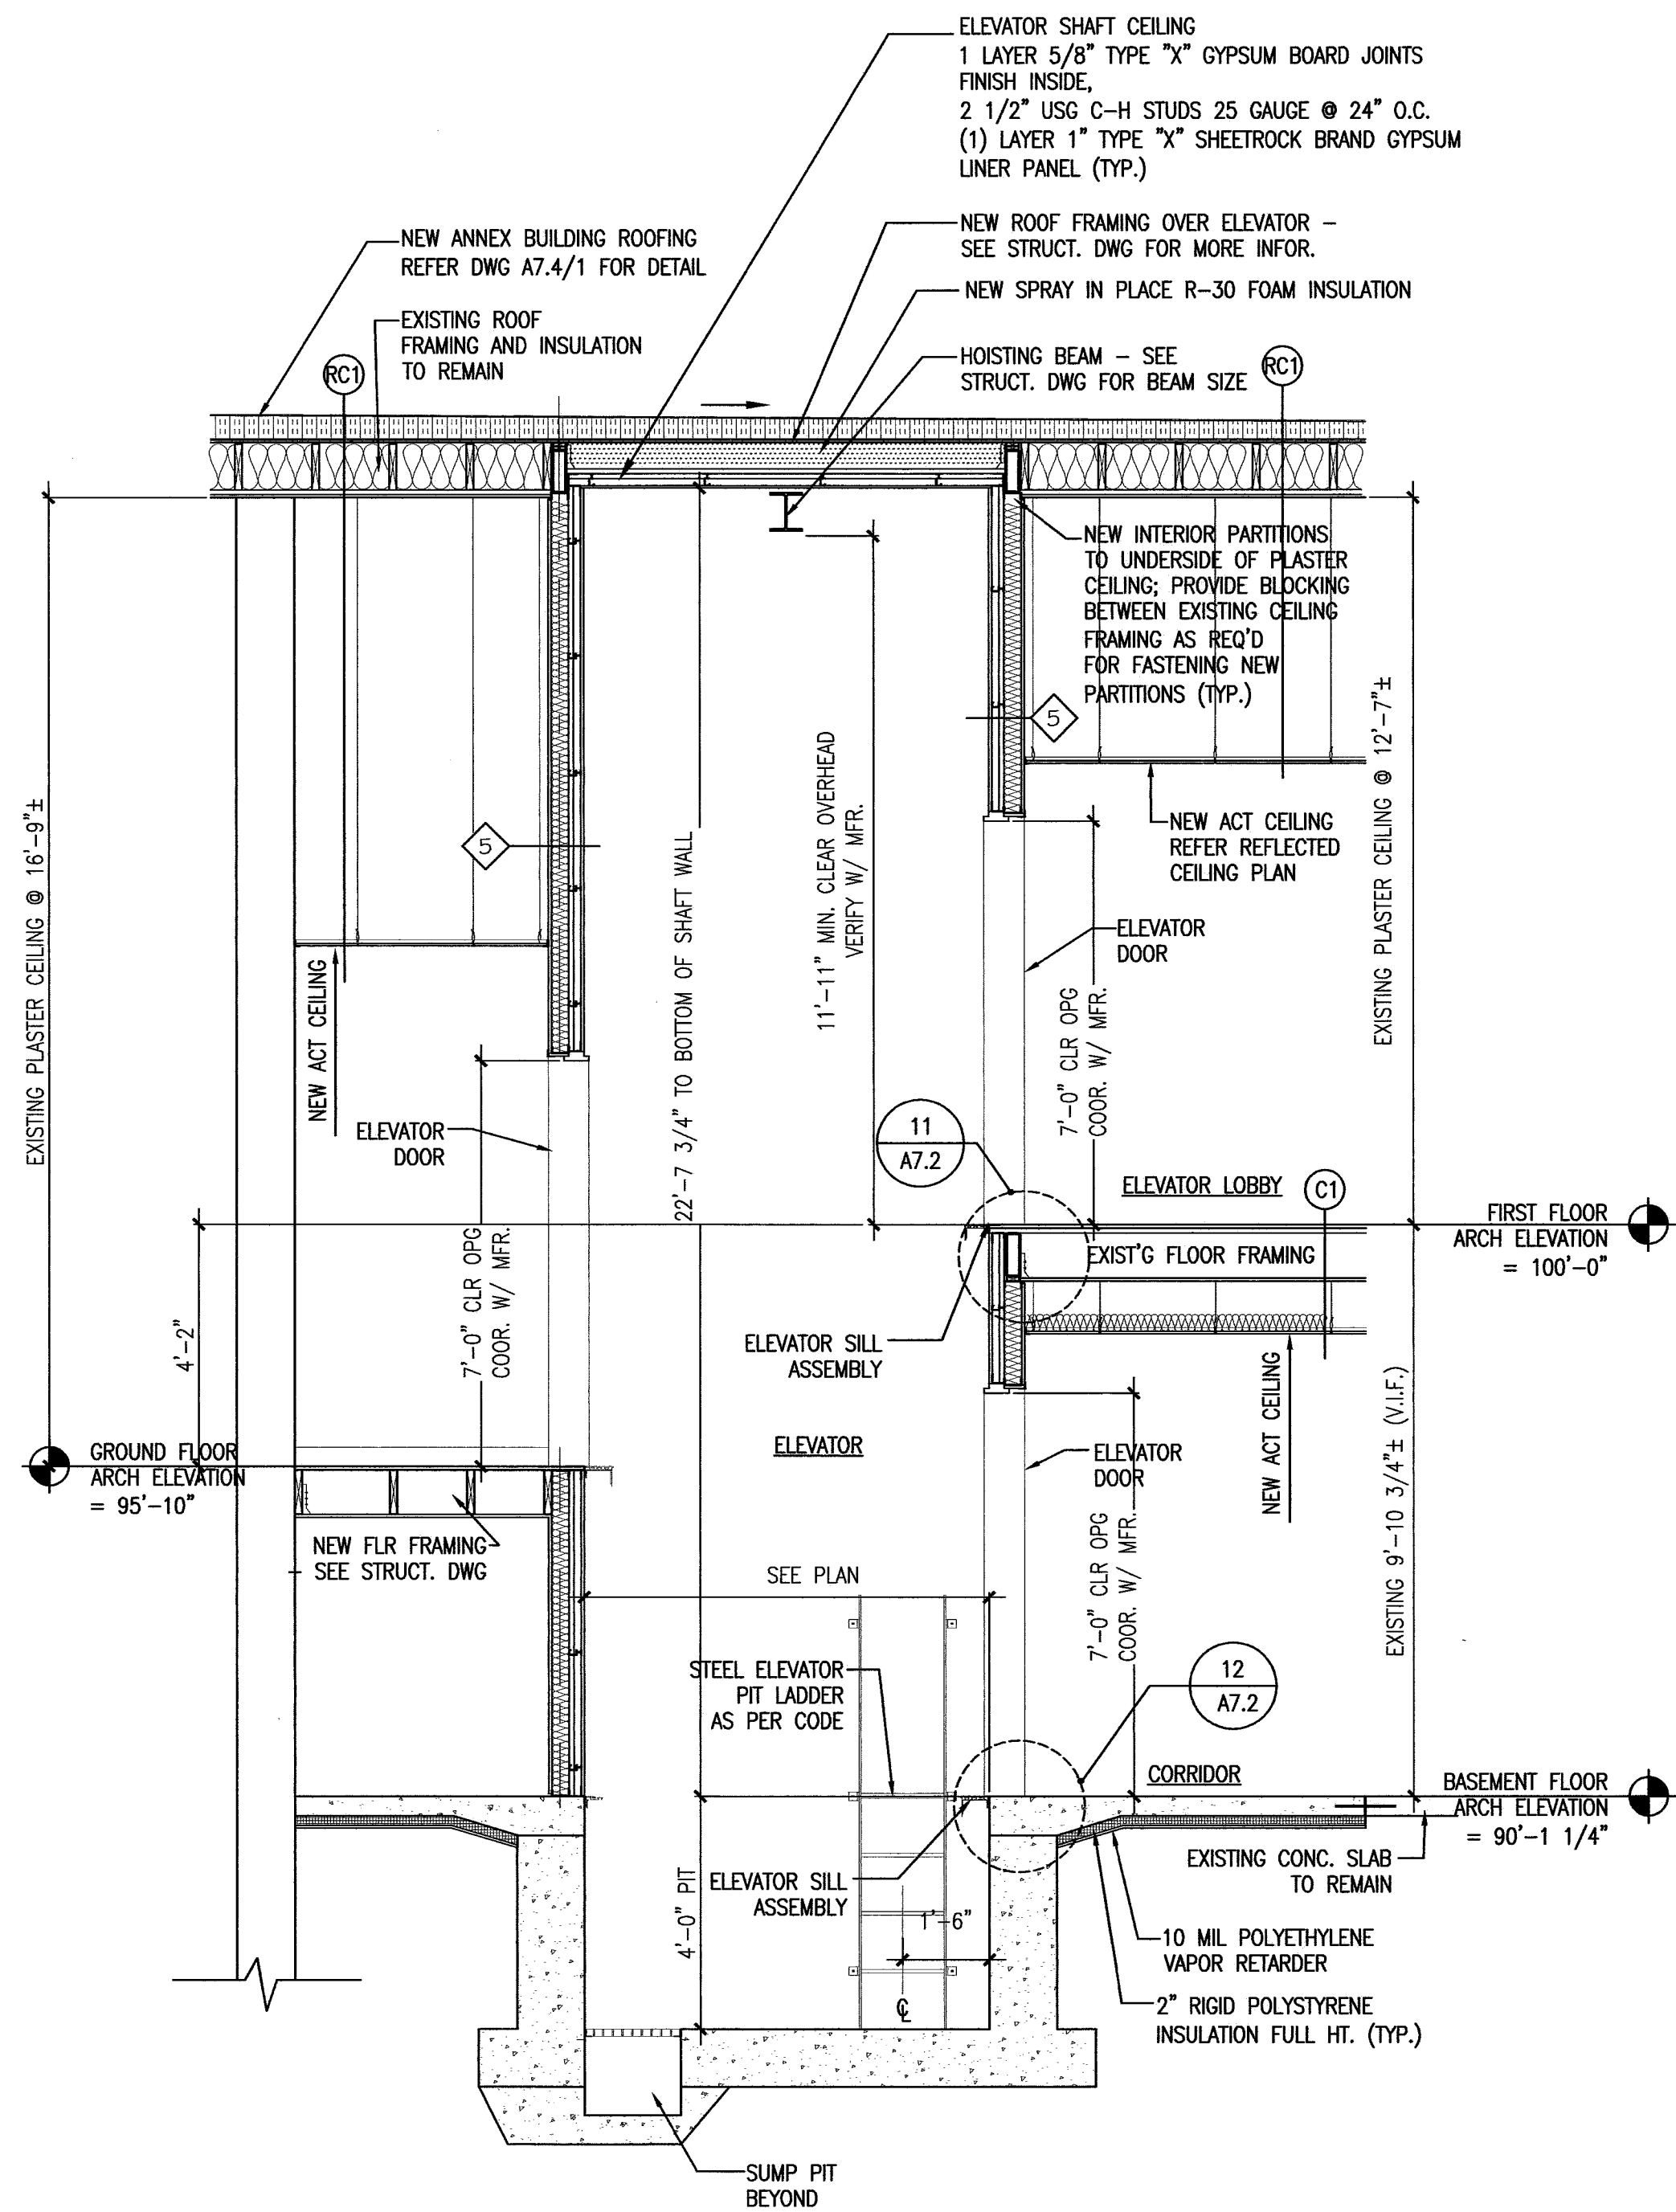

1

ELEVATOR SECTION

REFERENCED FROM:

SCALE: 3/8" = 1'-0"

2

ELEVATOR SECTION

REFERENCED FROM:

SCALE: 3/8" = 1'-0"

3

REFERENCED FROM: