



CWS Architects


Architecture  
Space Planning  
Value Design

434 Cumberland Avenue  
Portland, ME 04101  
Phone: (207)774-4441  
Fax: (207)774-4016

www.CWSarch.com



**BENNETT  
ENGINEERING**  
MECHANICAL • ELECTRICAL  
207.865.9475

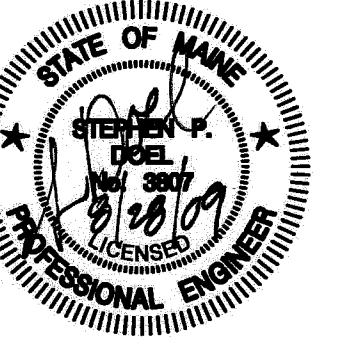

Owner:  
**Avesta Munjoy  
Commons, LP.**

307 Cumberland Ave.  
Portland, Maine 04101  
TEL: 207-553-7780

**Munjoy Commons  
Apartments**

Portland, Maine

Project No: 07429

Drawing Title:

**SHAILER  
THIRD FLOOR  
PLUMBING PLAN**

Scale: 1/4" = 1'-0"

Date: August 28, 2009

Revisions:

- △
- △
- △
- △
- △

Drawing Number:

**SHAILER  
M2.6**

**PLUMBING NOTES -**

- ① EXISTING FIXTURE REPLACED, CONNECT TO EXISTING PLUMBING PIPING.
- ② EXISTING FIXTURE RELOCATED AND REPLACED, CONNECT TO EXISTING PLUMBING PIPING.
- ③ EXISTING WATER HEATER LOCATION, CONNECT TO EXISTING HOT WATER.

