




CWS Architects

Architecture
Space Planning
Value Design

434 Cumberland Avenue
Portland, ME 04101
Phone: (207) 774-4441
Fax: (207) 774-4016
www.CWSarch.com



BENNETT
ENGINEERING
MECHANICAL • ELECTRICAL
207.855.9475

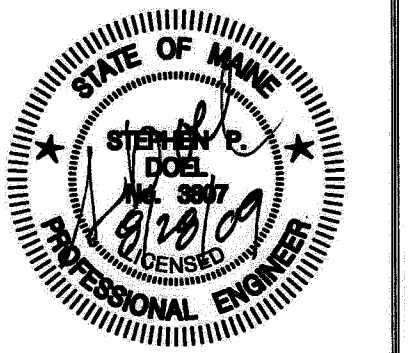

Owner:
**Avesta Munjoy
Commons, LP.**
307 Cumberland Ave.
Portland, Maine 04101
TEL: 207-553-7780

**Munjoy Commons
Apartments**

Portland, Maine

Project No: 07429

Drawing Title:

**SHAILER
FOURTH FLOOR
PLUMBING PLAN**

Scale: 1/4" = 1'-0"

Date: August 28, 2009


Revisions:

- △
- △
- △
- △
- △

Drawing Number:

**SHAILER
M2.7**

PLUMBING NOTES -

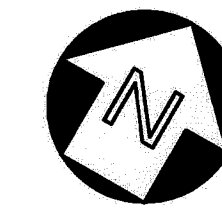

- ① EXISTING FIXTURE REPLACED, CONNECT TO EXISTING PLUMBING PIPING.
- ② EXISTING FIXTURE RELOCATED AND REPLACED, CONNECT TO EXISTING PLUMBING PIPING.
- ③ EXISTING WATER HEATER LOCATION, CONNECT TO EXISTING HOT WATER.

