

© 2007 TFH ARCHITECTS

**SHERIDAN HEIGHTS**  
PROPOSED CONDOMINIUMS AT  
135 SHERIDAN STREET, PORTLAND MAINE  
FOR SHERIDAN STREET LLC

TFH ARCHITECTS  
100 COMMERCIAL STREET  
PORTLAND MAINE 04101  
TELEPHONE 207 775 6141  
ARCHITECTURE PLANNING

CONSULTANTS:  
REFER TO TITLE SHEET FOR  
CONSULTANT INFORMATION

OWNERS' REPRESENTATIVE  
**shinberg**  
CONSULTING LLC  
477 CONGRESS STREET, 5TH FLOOR  
PORTLAND, ME 04101  
TEL: 207 523 3410

REVISIONS:

DATE: 06/25/07

PROJECT No. 507

DRAWN BY: RTL,RJS

CHECKED BY: TST

SCALE: AS NOTED


SHEET TITLE:  
FIRST  
AND SECOND  
LIFE SAFETY PLAN

G1.2


LIFE SAFETY DRAWING LEGEND

FIRE EXTINGUISHER	
EXIT SIGN	
EMERGENCY LIGHT	
ONE (1) HOUR SEPARATION	
TWO (2) HOUR SEPARATION	

DRAWING SHOWS RATINGS OF  
FIRE SEPARATIONS WALLS ONLY  
FOR ALL RATED WALLS  
SEE WALL TYPES AND PLAN SHEETS

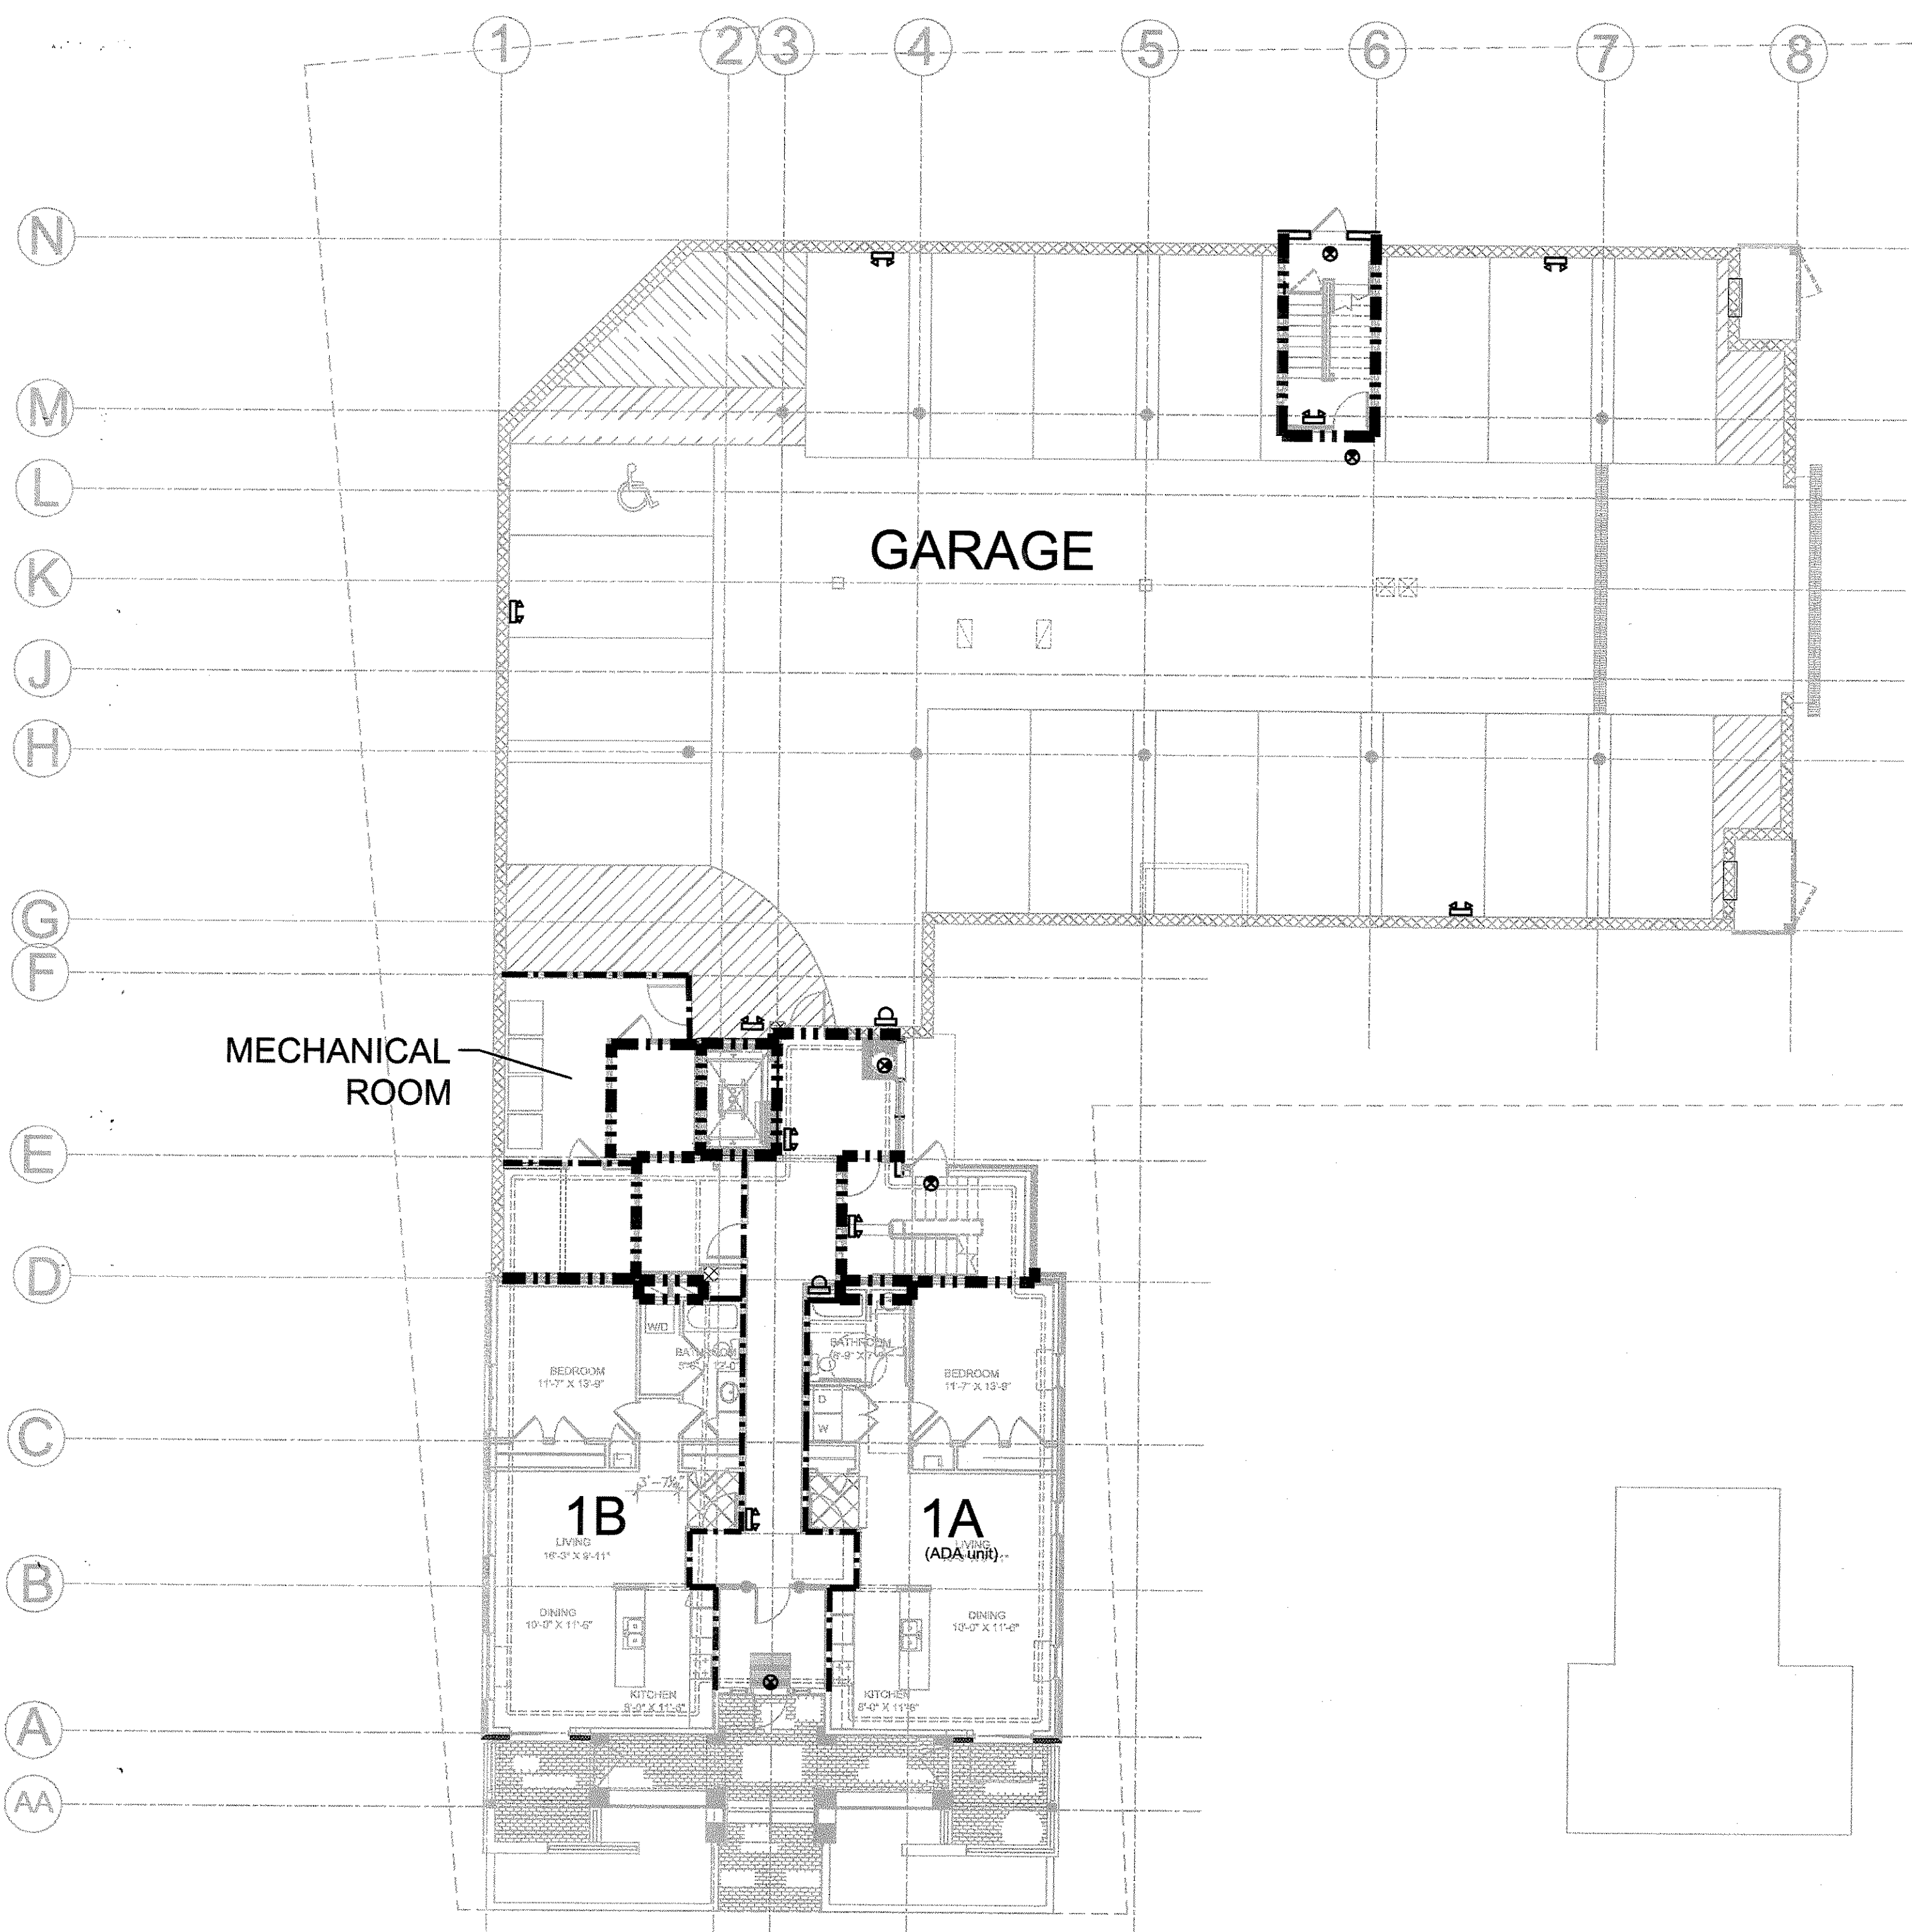

**1**  
G1.2 FIRST FLOOR LIFE SAFETY PLAN  
3/32" = 1'-0"

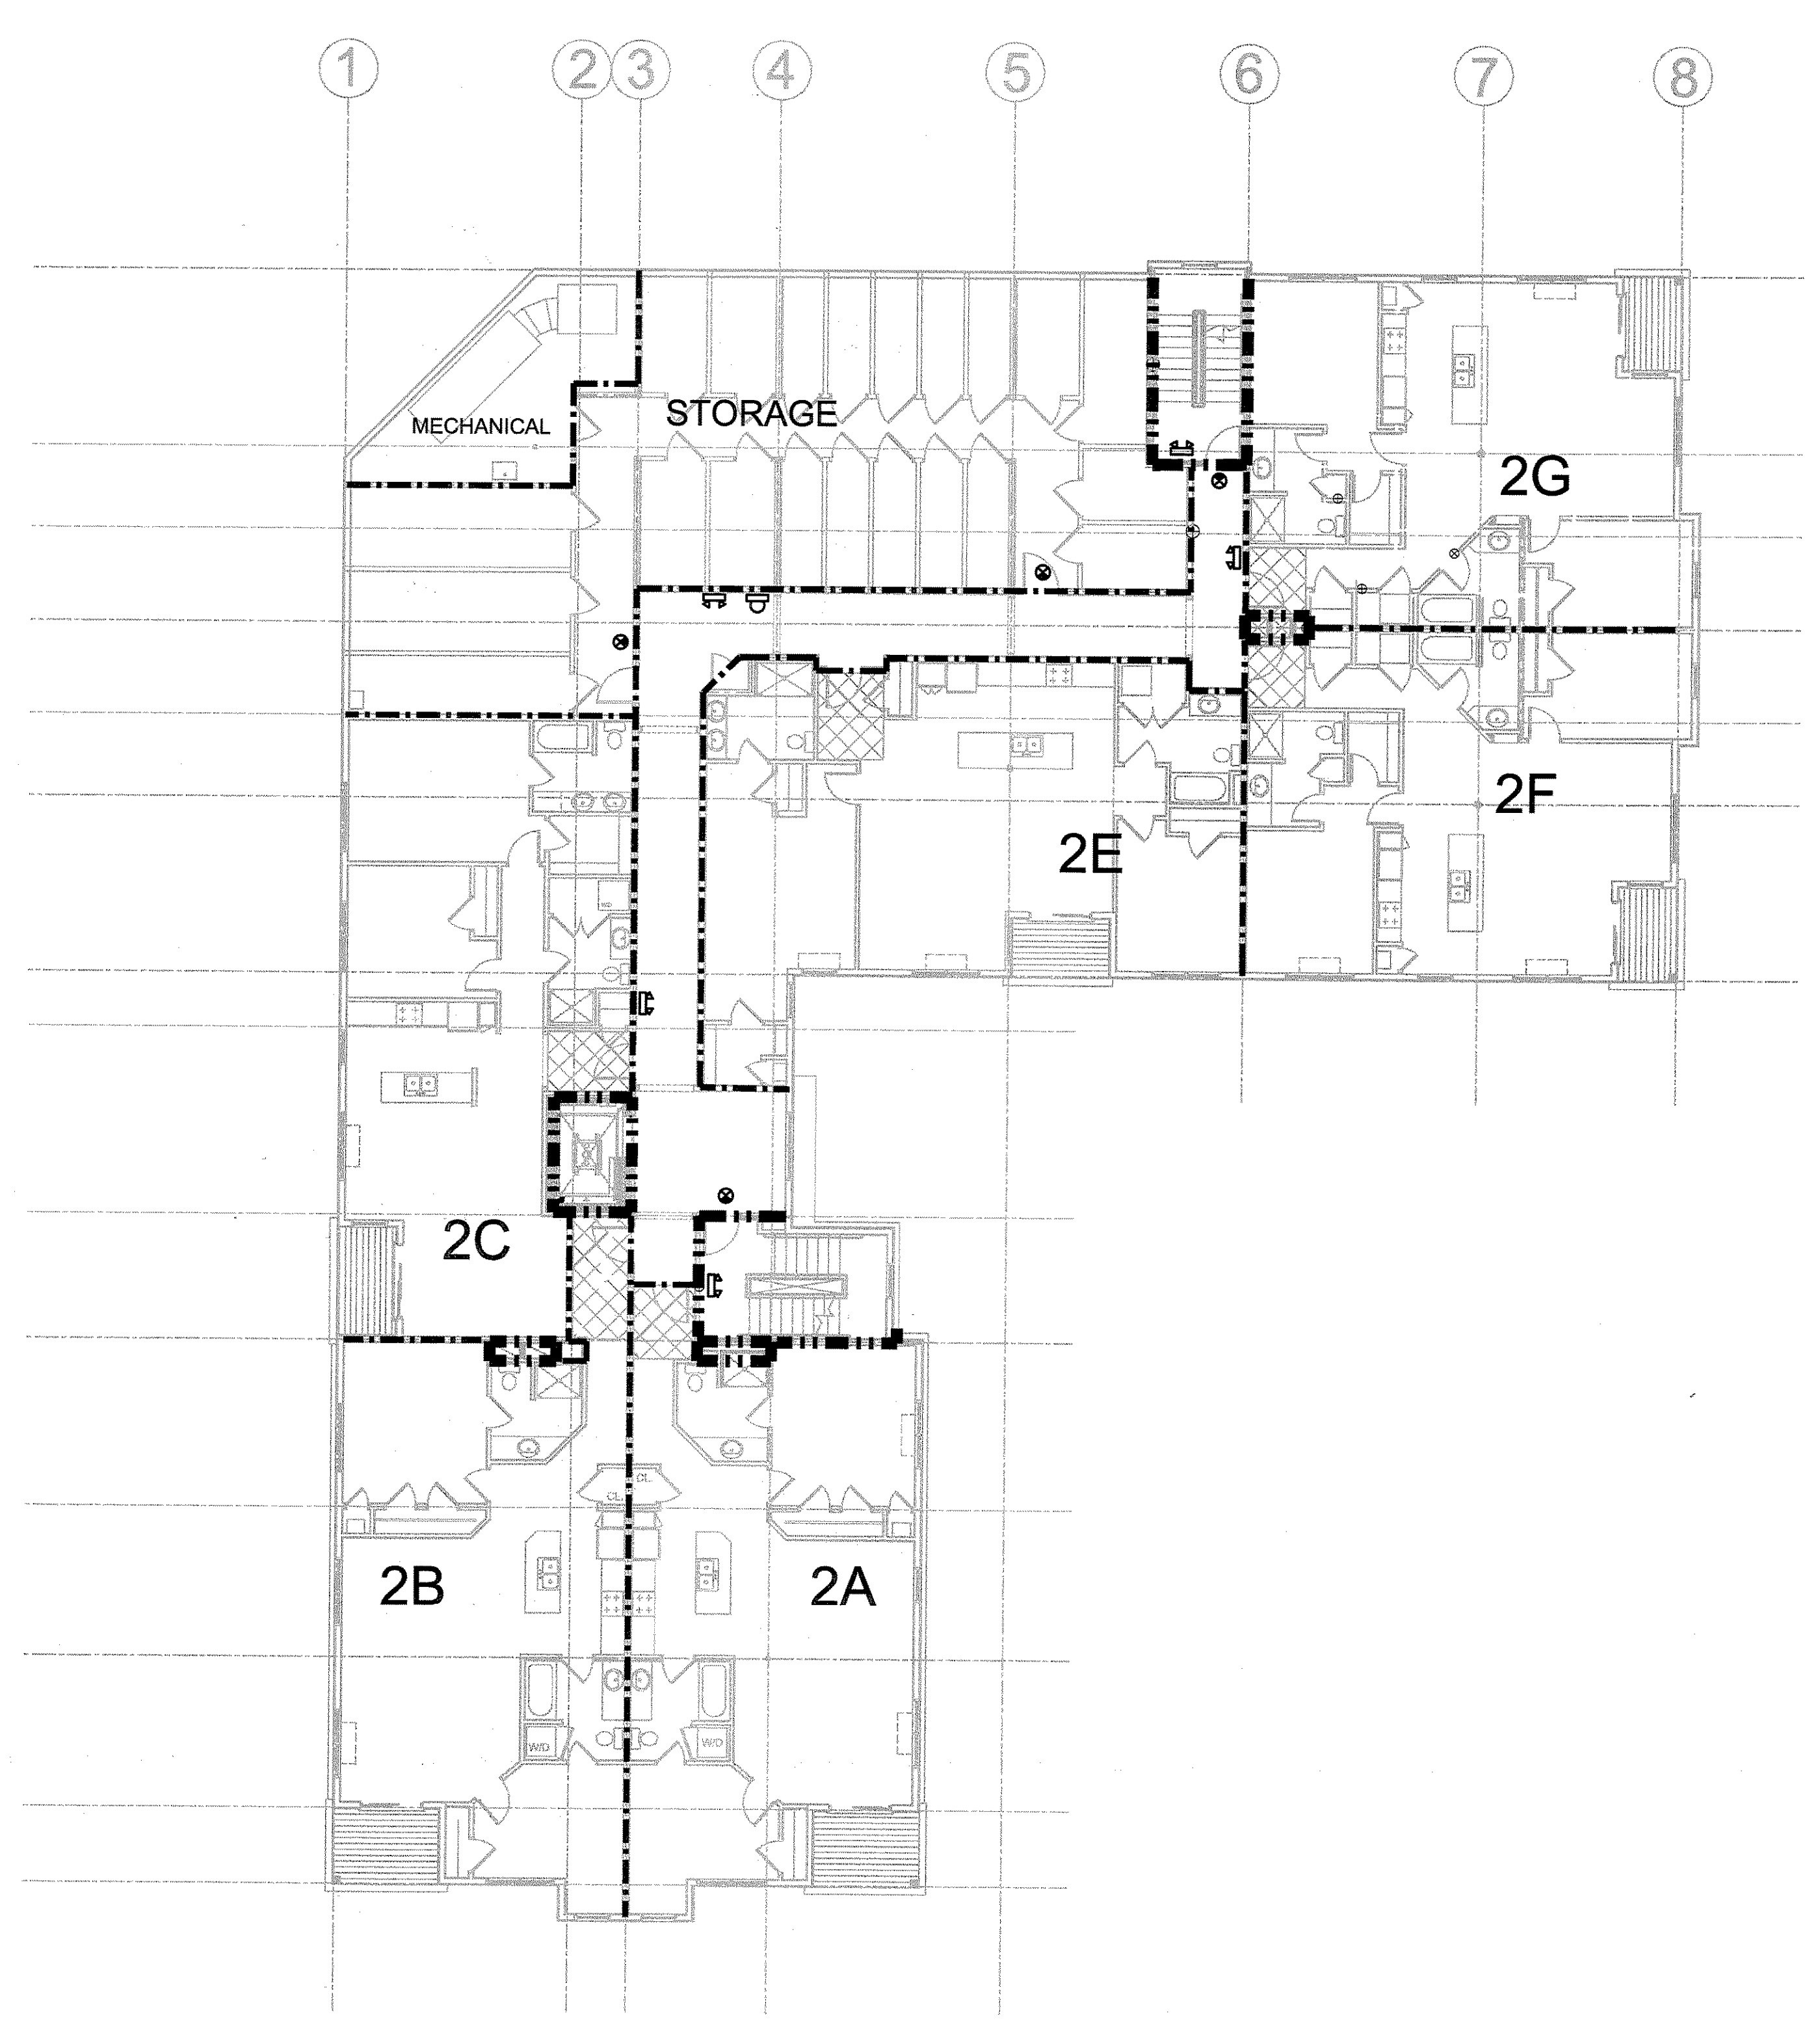

**2**  
G1.2 SECOND FLOOR LIFE SAFETY PLAN  
3/32" = 1'-0"

