


LIFE SAFETY DRAWING LEGEND	
FIRE EXTINGUISHER	
EXIT SIGN	
EMERGENCY LIGHT	
ONE (1) HOUR SEPARATION	
TWO (2) HOUR SEPARATION	

DRAWING SHOWS RATINGS OF
FIRE SEPARATIONS WALLS ONLY
FOR ALL RATED WALLS
SEE WALL TYPES AND PLAN SHEETS

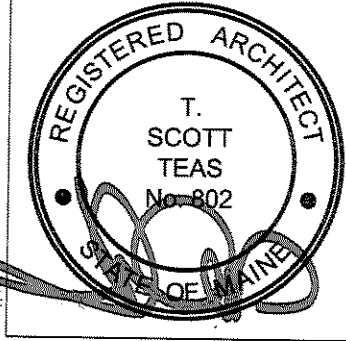

© 2007 TFH ARCHITECTS

SHERIDAN HEIGHTS
PROPOSED CONDOMINIUMS AT
135 SHERIDAN STREET, PORTLAND MAINE
FOR SHERIDAN STREET LLC



TFH ARCHITECTS
100 COMMERCIAL STREET
PORTLAND MAINE 04101
TELEPHONE 207 775 6141
ARCHITECTURE PLANNING

CONSULTANTS:
REFER TO TITLE SHEET FOR
CONSULTANT INFORMATION


OWNERS' REPRESENTATIVE
shinberg
CONSULTING, LLC
477 CONGRESS STREET, 5TH FLOOR
PORTLAND, ME 04101
TEL: 207 523 3410

REVISIONS:


DATE: 06/25/07
PROJECT No. 507
DRAWN BY: RTL,RJS
CHECKED BY: TST
SCALE: AS NOTED

SHEET TITLE:
**THIRD & FOURTH
LIFE SAFETY PLAN**

G1.3

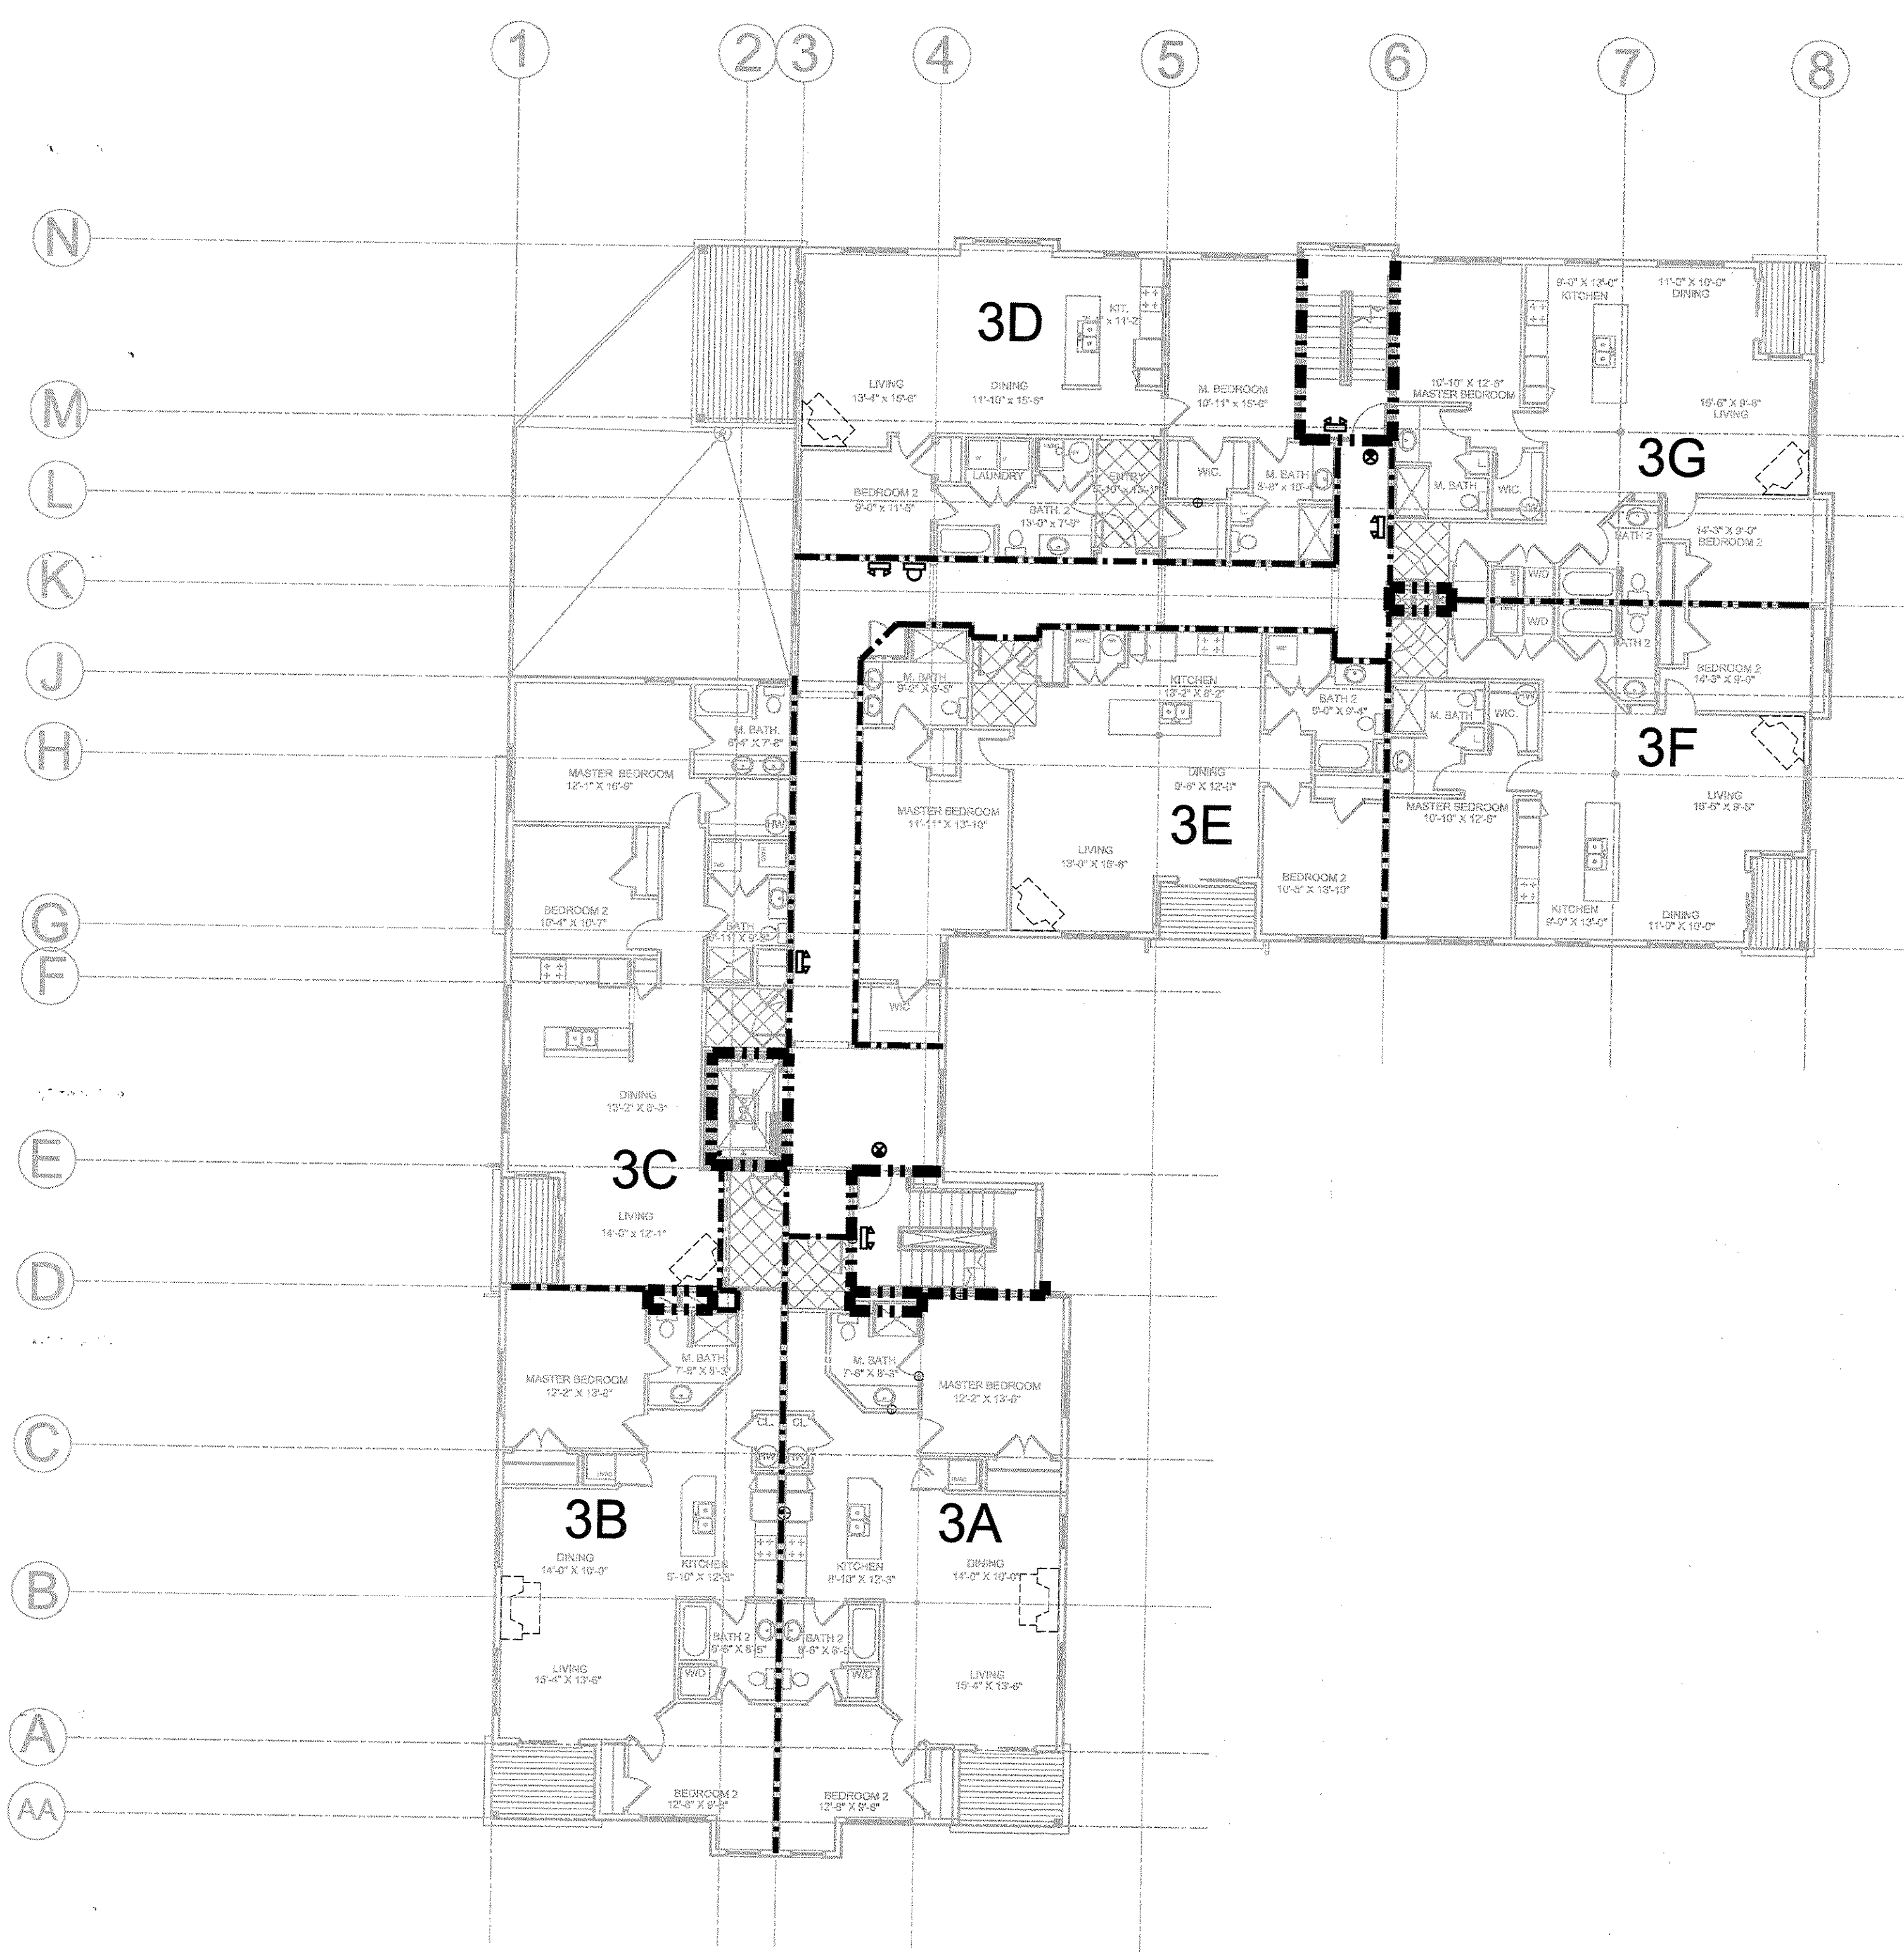

1 THIRD FLOOR LIFE SAFETY PLAN
G1.3 3/32" = 1'-0"

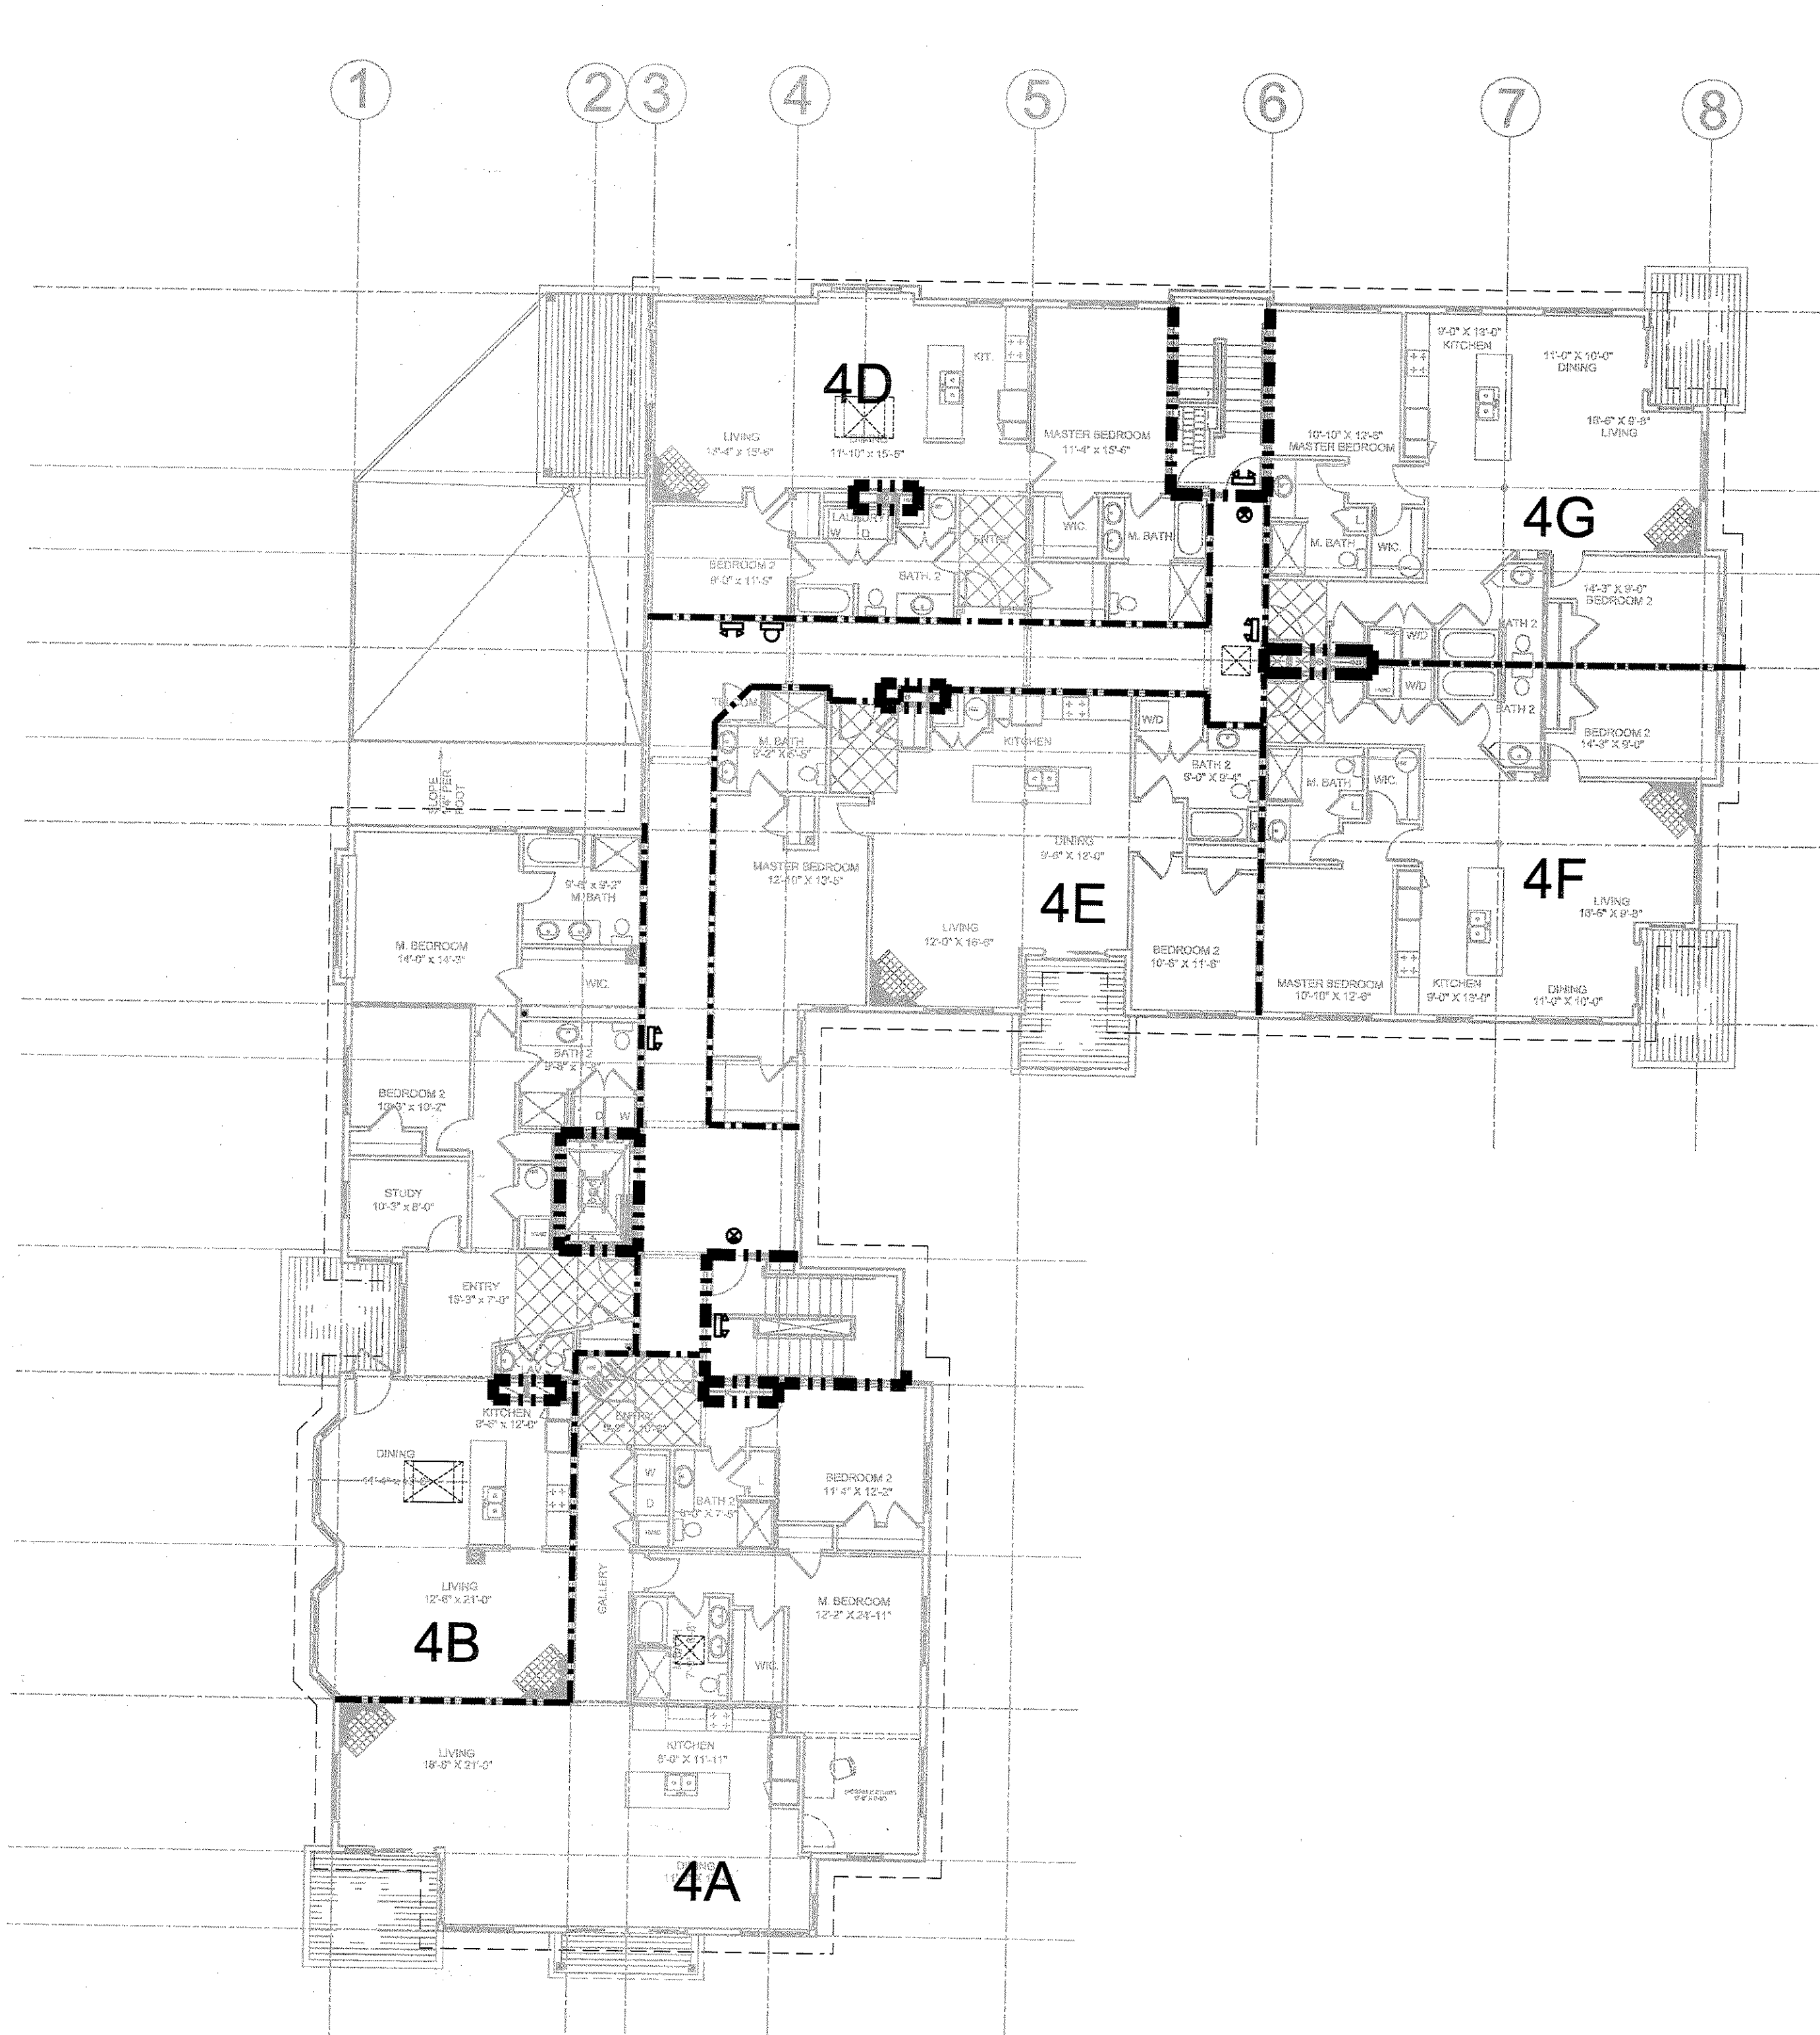

2 FOURTH FLOOR LIFE SAFETY PLAN
G1.3 3/32" = 1'-0"

