


© 2007TFH ARCHITECTS

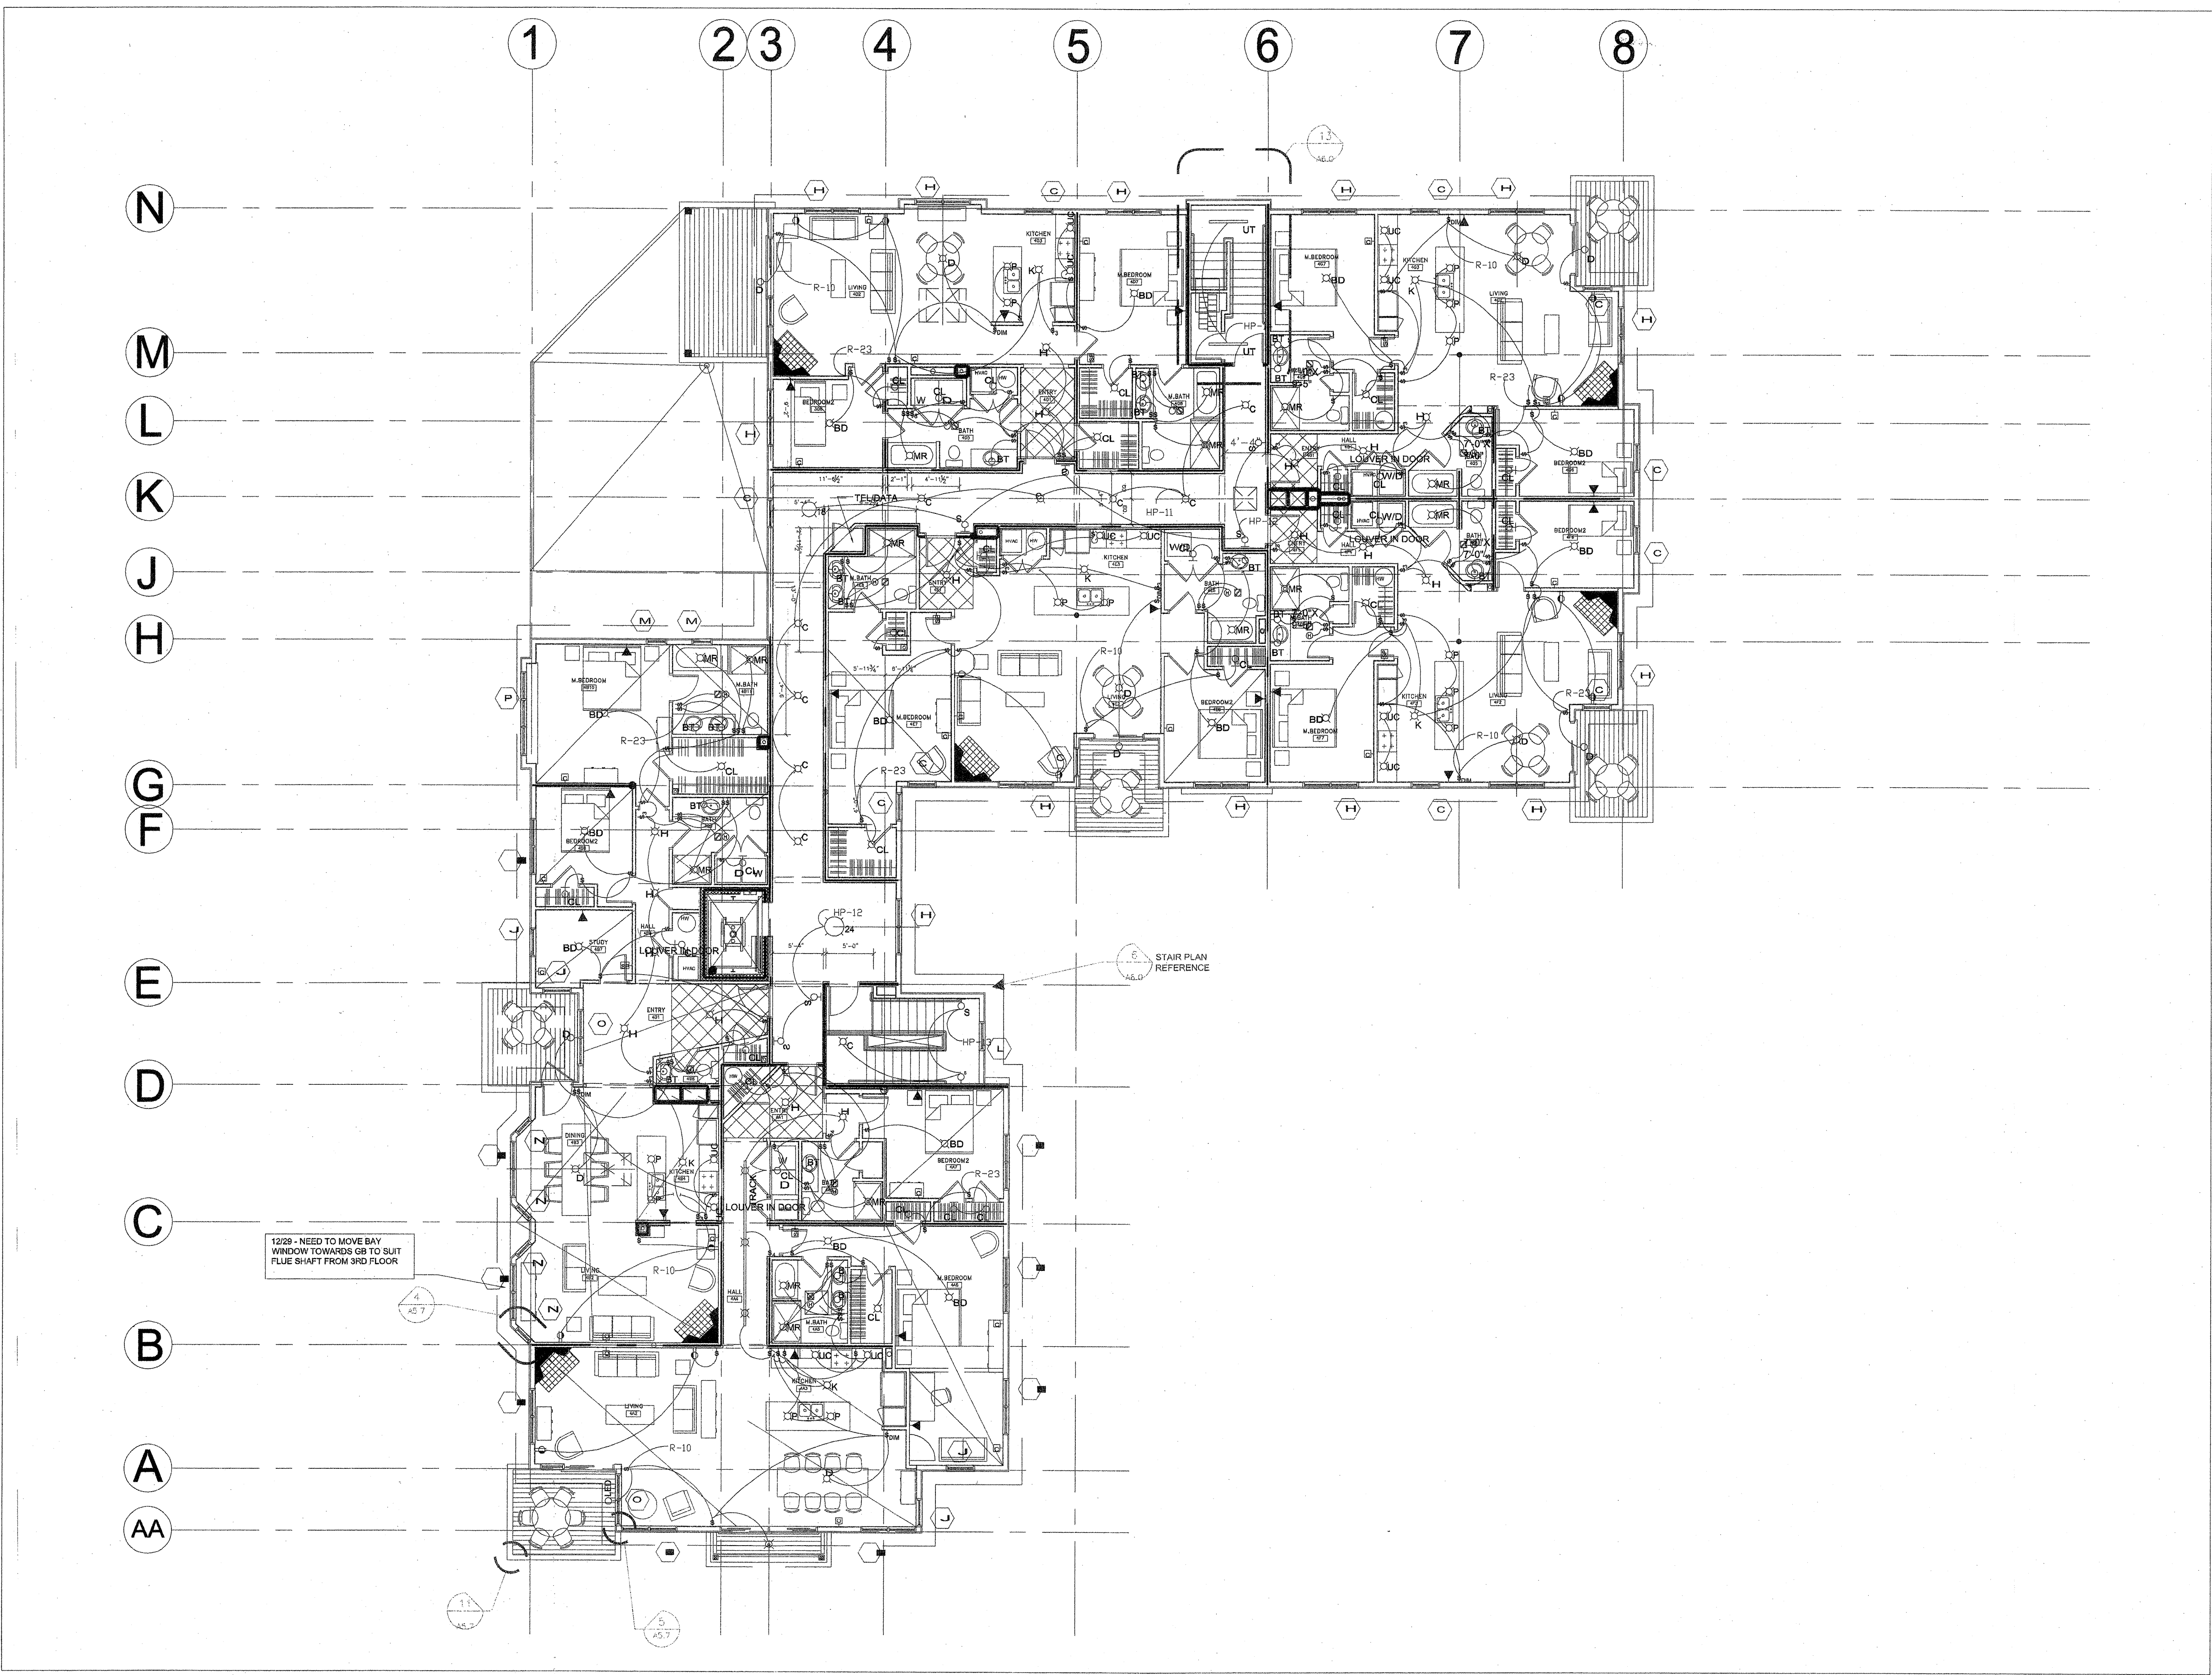

TFH ARCHITECTS
100 COMMERCIAL STREET
PORTLAND MAINE 04101
TELEPHONE 207 775 614
ARCHITECTURE PLANNING

CONSULTANTS:

REVISIONS:

DATE: 08/25/07

PROJECT No. 507

DRAWN BY: RTL_RJS

CHECKED BY: TST

SCALE: AS NOTED

SHEET TITLE:
4TH FLOOR LIGHTING,
ELECTRICAL PANEL,
& VOICE/DATA OUTLET
PLAN

E2.3