
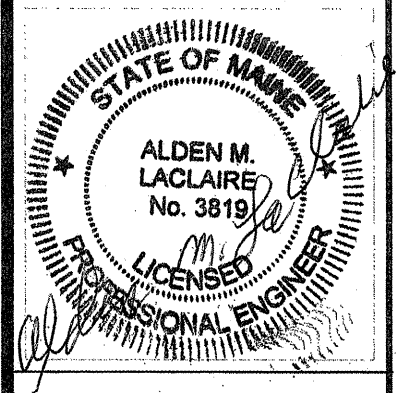


THIRD FLOOR LIFESAFETY/ FIRE ALARM PLAN  
1/8" = 1'-0"

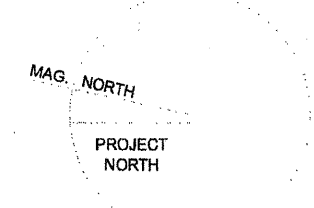

© 2007TFH ARCHITECTS

**SHERIDAN HEIGHTS**  
 PROPOSED CONDOMINIUMS AT  
 135 SHERIDAN STREET, PORTLAND MAINE  
 FOR SHERIDAN STREET LLC

**TFH ARCHITECTS**  
 100 COMMERCIAL STREET  
 PORTLAND MAINE 04101  
 TELEPHONE 207 775 614  
 ARCHITECTURE PLANNING

CONSULTANTS:  
 REFER TO TITLE SHEET FOR  
 CONSULTANT INFORMATION

OWNERS' REPRESENTATIVE  
 477 CONGRESS STREET, 5TH FLOOR  
 PORTLAND, ME 04101  
 TEL: 207 523 3410

REVISIONS:

DATE: 06/25/07  
 PROJECT No: 507  
 DRAWN BY: RTL,RJS  
 CHECKED BY: TST  
 SCALE: AS NOTED

SHEET TITLE:  
 THIRD FLOOR  
 LIFESAFETY/FIRE  
 ALARM PLAN

**E3.2**