


REVISION NOTES

▲ ADDITION OF ELECTRIC PANELS AND VOICE/DATA OUTLETS

LIGHTING SYMBOL KEY

| | | | |
|-----|---|-----|--|
| S | SWITCH | BT | WALL MOUNTED LIGHT FIXTURE (BATHROOM) |
| S3 | SWITCH, THREE-WAY | CL | WALL MOUNTED LIGHT FIXTURE (CLOSET) |
| S4 | SWITCH, FOUR-WAY | D | WALL MOUNTED LIGHT FIXTURE (DECK, EXTERIOR) |
| S5 | SWITCH, DIMMER | SL | WALL MOUNTED LIGHT FIXTURE (STAIRS, EXTERIOR) |
| S6 | SWITCH, MOTION SENSITIVE | S | WALL MOUNTED LIGHT FIXTURE (STAR LIGHT) |
| S7 | THREE-WAY TIED MOTION SENSOR SWITCH (15 MIN) | SB | WALL MOUNTED LIGHT FIXTURE (STAIR LIGHT) |
| S8 | THREE-WAY TIED MOTION SENSOR SWITCH (60 MIN) | LED | LED DOWNLIGHT (METAL 2" ABOVE FINISH DECK) |
| K | CEILING MOUNTED LIGHT FIXTURE (KITCHEN) | BD | CEILING MOUNTED LIGHT FIXTURE (BEDROOM) |
| D | CEILING MOUNTED LIGHT FIXTURE (DINING) | R | RECESSED LIGHT (PORCH LIGHT) |
| LD | CEILING MOUNTED LIGHT FIXTURE (LIVING) | GGE | FLUORESCENT FIXTURE (GARAGE) |
| BD | CEILING MOUNTED LIGHT FIXTURE (BEDROOM) | UT | FLUORESCENT FIXTURE (UTILITY) |
| H | CEILING MOUNTED LIGHT FIXTURE (HALLWAY) | TL | TRACK LIGHTING FIXTURE |
| C | CEILING MOUNTED INTERIOR DOWNLIGHT (PUBLIC CIRCULATION) | H | HEAT LAMP |
| P | CEILING MOUNTED LIGHT FIXTURE (PENDANT) | MR | CEILING MOUNTED LIGHT FIXTURE (MOISTURE RESISTANT) |
| MR | CEILING MOUNTED LIGHT FIXTURE (MOISTURE RESISTANT) | UC | UNDERCOUNTER MOUNTED LIGHT FIXTURE (LOW VOLTAGE) |
| UC | UNDERCOUNTER MOUNTED LIGHT FIXTURE (LOW VOLTAGE) | CAJ | CEILING MOUNTED LIGHT FIXTURE |
| CAJ | CEILING MOUNTED LIGHT FIXTURE | 18 | PUBLIC CORRIDOR |
| 18 | PUBLIC CORRIDOR | 24 | LOBBY |
| 24 | LOBBY | C | CABLE TELEVISION JACK |
| | | SP | 100A SUB PANEL |

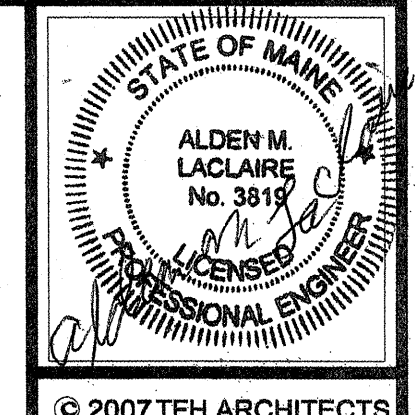

© 2007 TFH ARCHITECTS

SHERIDAN HEIGHTS
 PROPOSED CONDOMINIUMS AT
 135 SHERIDAN STREET, PORTLAND MAINE
 FOR SHERIDAN STREET LLC

TFH ARCHITECTS
 100 COMMERCIAL STREET
 PORTLAND MAINE 04101
 TELEPHONE 207 775 6144
 ARCHITECTURE PLANNING

CONSULTANTS:
 REFER TO TITLE SHEET FOR CONSULTANT INFORMATION

OWNERS' REPRESENTATIVE
 477 CONGRESS STREET, 8TH FLOOR
 PORTLAND, ME 04101
 TEL: 207/523 3410

REVISIONS:
 ▲ 2/13/2007

DATE: 06/25/07

PROJECT No. 507


DRAWN BY: RTL/RJS

CHECKED BY: TST

SCALE: AS NOTED

SHEET TITLE:
 1ST. FLOOR LIGHTING,
 ELECTRICAL PANEL,
 & VOICE/DATA
 PLAN

E2.0

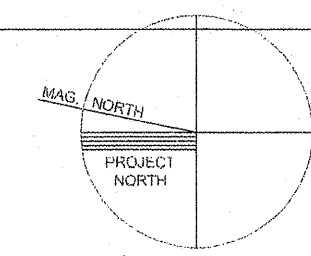

FIRST FLOOR LIGHTING PLAN
 A8.0 1/8" = 1'-0"