




SHERIDAN STREET

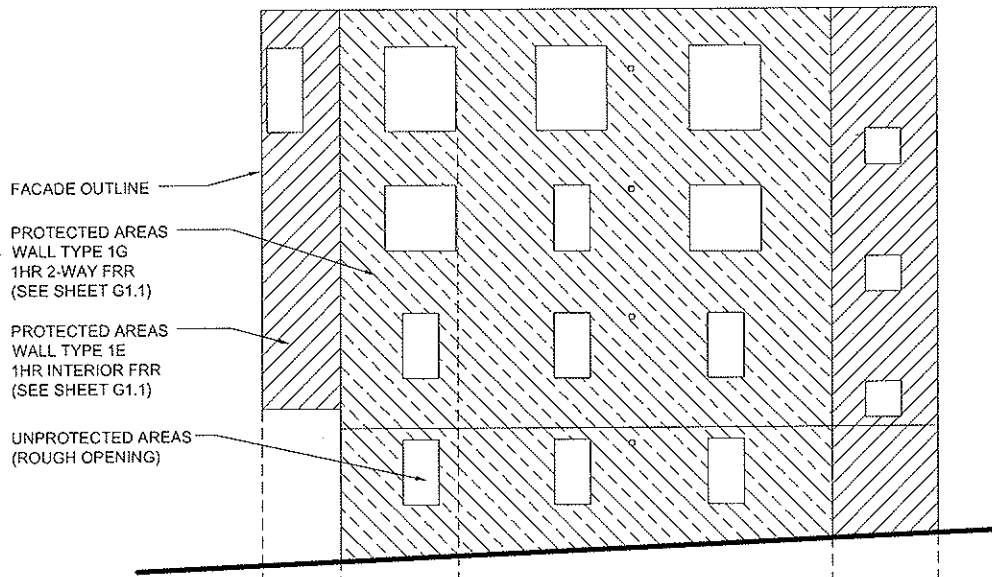

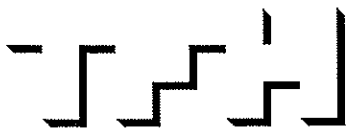


1 Street wing (south)

WALL/BOUNDARY SEP. DISTANCE =	10'-15'	5'-10'	3'-5'	5'-10'	(IBC TABLE 704.8)
ALLOWABLE UNPROTECTED AREA = (SPRINKLERED BUILDING)	45 %	25 %	15 %	25 %	
TOTAL WINDOW/DOOR AREA =	21 SF	106 SF	197.5 SF	26.5 SF	
TOTAL ELEVATION AREA =	214 SF	446 SF	1,386 SF	381 SF	
WINDOW % OF GROSS WALL AREA =	10 %	24.0 %	14.5 %	7 %	

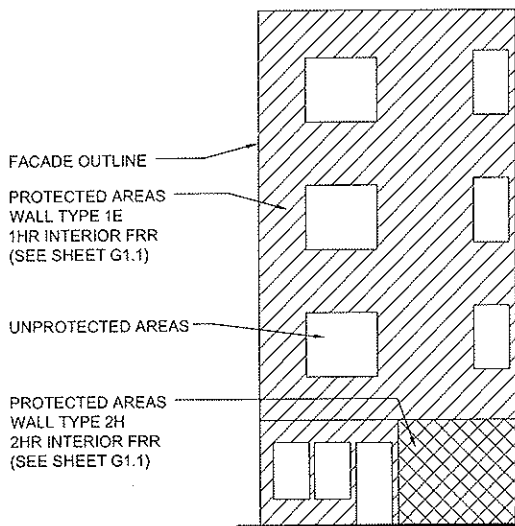

2 Street wing (south)


WALL/BOUNDARY SEP. DISTANCE =	10' - 15'
ALLOWABLE UNPROTECTED AREA = (SPRINKLERED BUILDING)	45 % (IBC TABLE 704.8)
TOTAL WINDOW/DOOR AREA =	191
TOTAL ELEVATION AREA =	913 SF
WINDOW % OF GROSS WALL AREA =	14.5 %

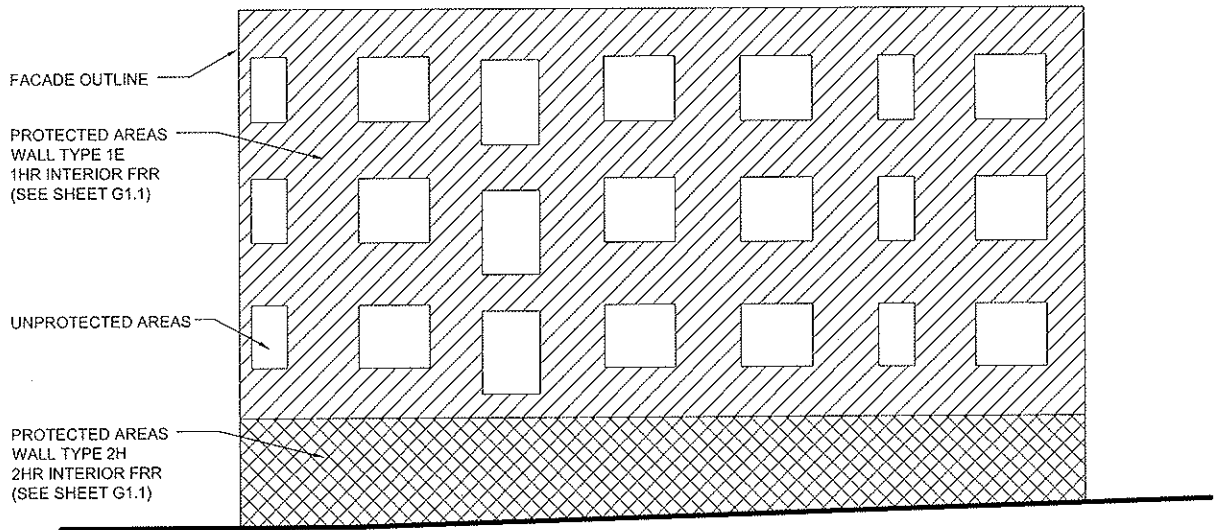

3 Rear wing (west)

WALL/BOUNDARY SEP. DISTANCE = 15' - 20'
 ALLOWABLE UNPROTECTED AREA = 75% (IBC TABLE 704.8)
 (SPRINKLERED BUILDING)



TOTAL WINDOW/DOOR AREA = 573 SF
 TOTAL ELEVATION AREA = 2,598 SF
 WINDOW % OF GROSS WALL AREA = 22%

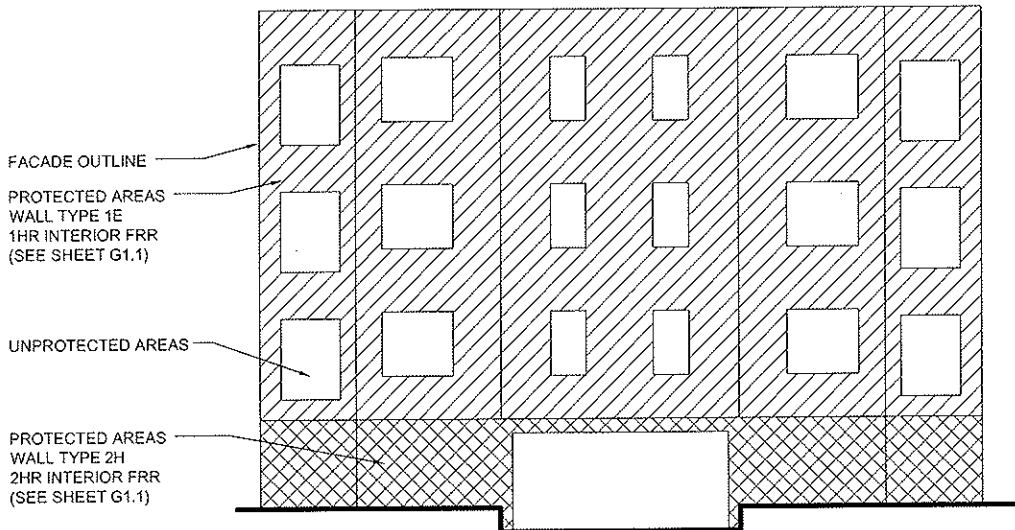

4 Rear wing (south)

WALL/BOUNDARY SEP. DISTANCE = > 20'
 ALLOWABLE UNPROTECTED AREA = 100% (IBC TABLE 704.8)
 (SPRINKLERED BUILDING)

TOTAL WINDOW/DOOR AREA = NA
 TOTAL ELEVATION AREA = NA
 WINDOW % OF GROSS WALL AREA = NA

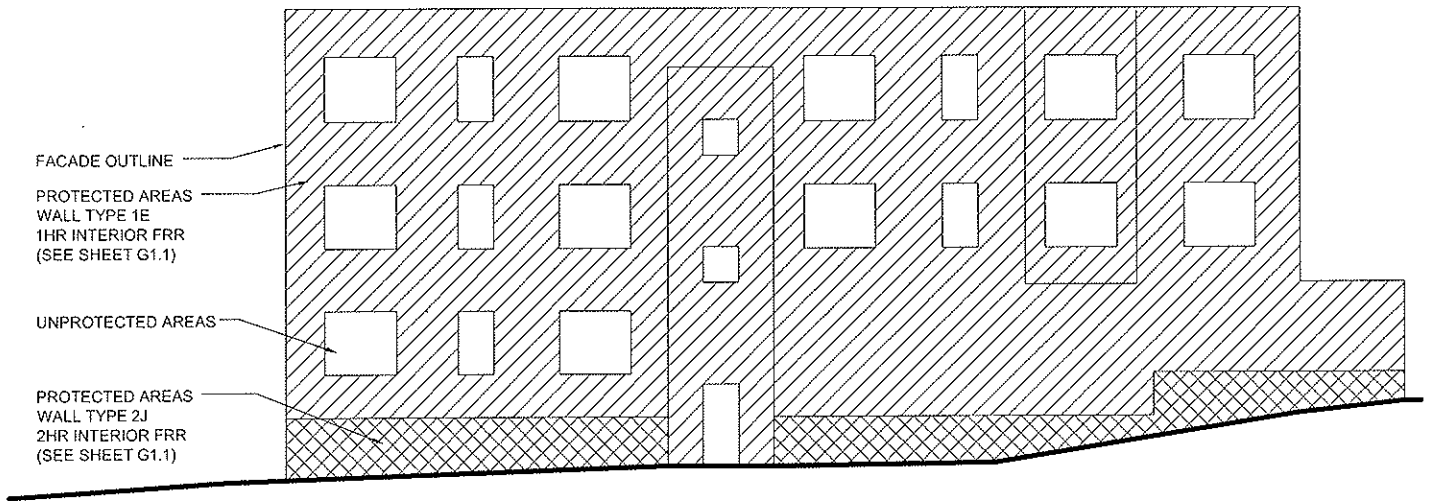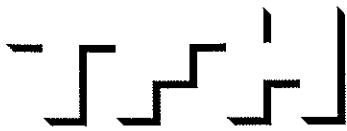

5 Rear wing (east)

WALL/BOUNDARY SEP. DISTANCE = 15' - 20'
ALLOWABLE UNPROTECTED AREA = 75 % (IBC TABLE 704.8)
(SPRINKLERED BUILDING)

TOTAL WINDOW/DOOR AREA = 495 SF
TOTAL ELEVATION AREA = 3,256 SF
WINDOW % OF GROSS WALL AREA = 15 %