


SECTION 1
3/4"=1'-0" S3

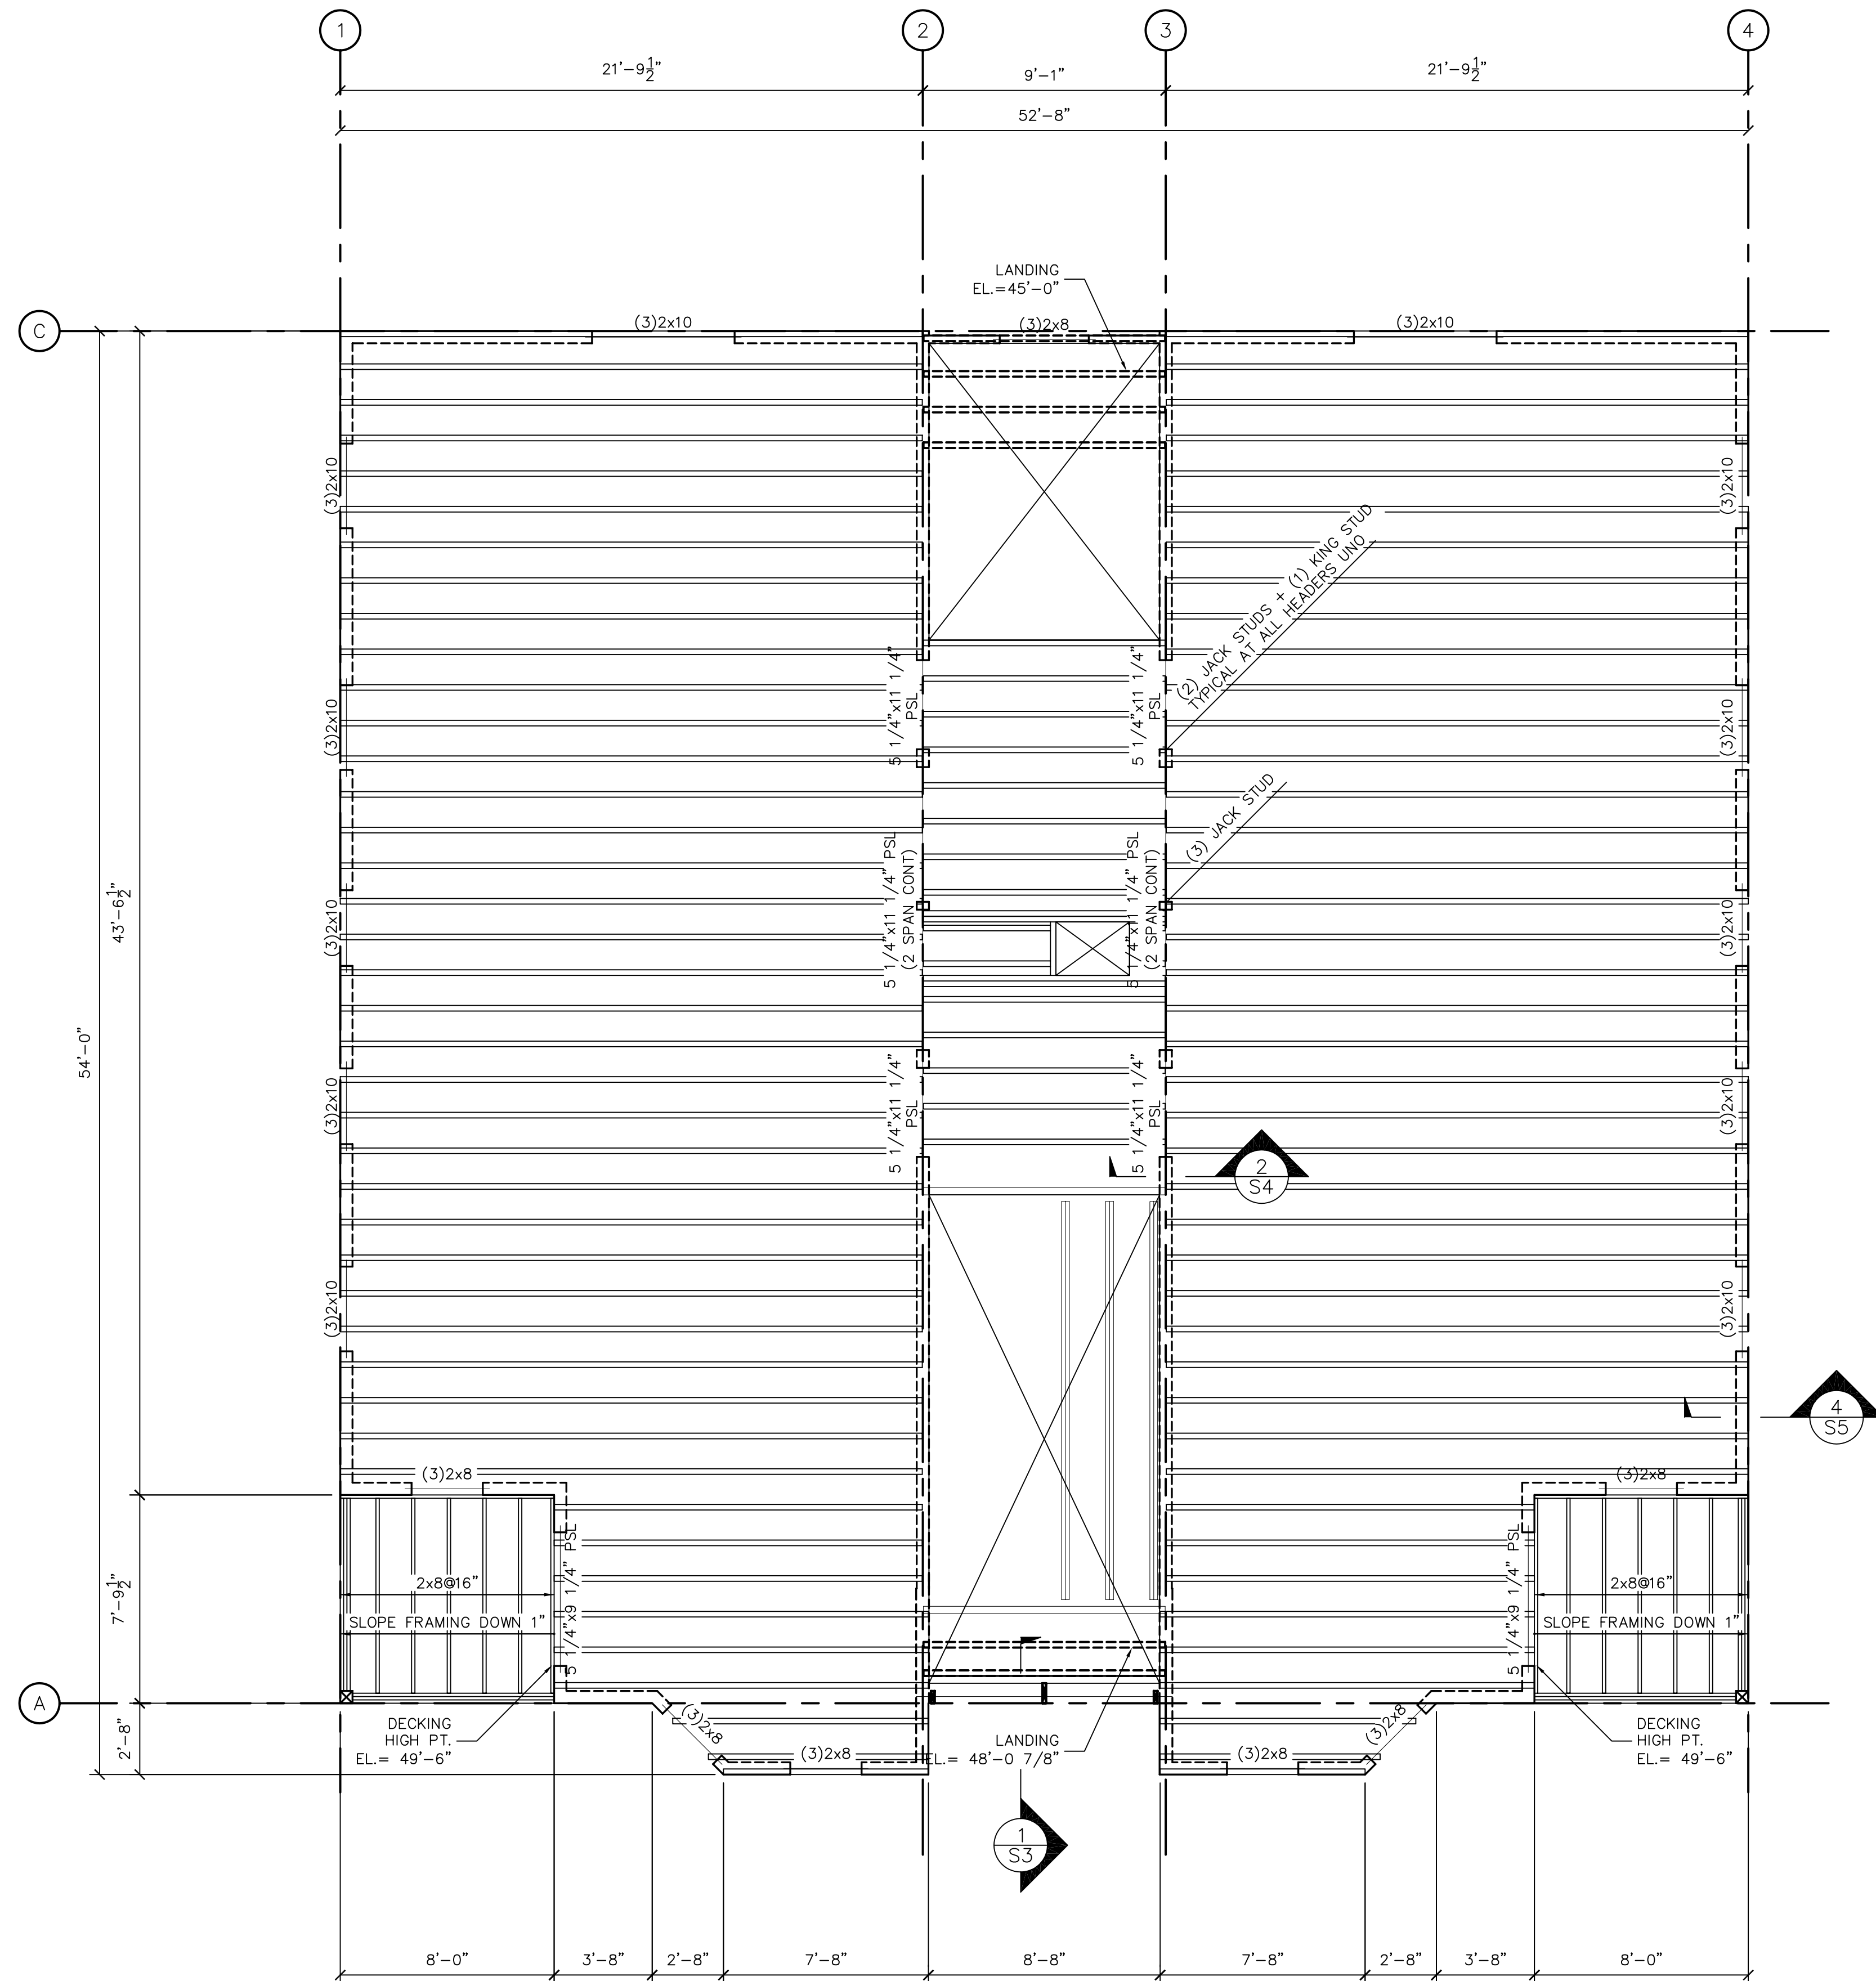

SECOND FLOOR FRAMING PLAN
1/4"=1'-0"

FLOOR FRAMING IS 14" PREFABRICATED, PARALLEL CHORD, WOOD TRUSSES SPACED AT 16". DOUBLE TRUSSES AT FRAMED OPENINGS. LVL MEMBERS ARE MANUFACTURED BY TRUS JOIST MACMILLAN. FLOOR SHEATHING IS 3/4" T&G ADVANTECH. TOP OF FLOOR SHEATHING ELEV = 50'-0".

