

3 REAR (EAST) ELEVATION
 A2-1 SCALE: 3/16" = 1'-0"




4 RIGHT SIDE (SOUTH) ELEVATION
 A2-1 SCALE: 3/16" = 1'-0"



2 LEFT SIDE (NORTH) ELEVATION
 A2-1 SCALE: 3/16" = 1'-0"



1 FRONT (WEST - SHERIDAN STREET) ELEVATION
 A2-1 SCALE: 3/16" = 1'-0"

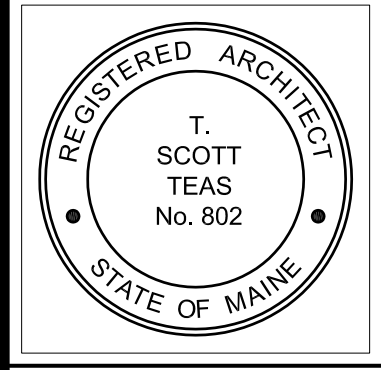

© 2005 TFH ARCHITECTS

SUMNER COURT
 A QUALITY RESIDENTIAL DEVELOPMENT BY FORT SUMNER, LLC
 117 SHERIDAN STREET, PORTLAND, MAINE

TFH ARCHITECTS
 100 COMMERCIAL STREET
 PORTLAND MAINE 04101
 TELEPHONE 207 775 6141
 ARCHITECTURE PLANNING

CONSULTANTS:
STRUCTURAL:
 Structural Design Consulting
 22 Oakmont Drive
 Old Orchard Beach, ME 04064
 207-934-8038

REVISIONS:

DATE:	February 3, 2005
PROJECT No.	0418
DRAWN BY:	CSC
CHECKED BY:	TST
SCALE:	As Noted
SHEET TITLE:	Elevations

A2-1

NOTE: ELEVATIONS ARE AT 3/16" = 1'-0" SCALE