

© 2005 TFH ARCHITECTS

**SUMNER COURT**  
A QUALITY RESIDENTIAL DEVELOPMENT BY FORT SUMNER, LLC  
117 SHERIDAN STREET, PORTLAND, MAINE

**TFH ARCHITECTS**  
100 COMMERCIAL STREET  
PORTLAND MAINE 04101  
TELEPHONE 207 775 6141  
ARCHITECTURE PLANNING

CONSULTANTS:  
**STRUCTURAL:**  
Structural Design Consulting  
22 Oakmont Drive  
Old Orchard Beach, ME 04064  
207-934-8038

REVISIONS:

DATE: February 3, 2005

PROJECT No. 0418


DRAWN BY: CSC

CHECKED BY: TST

SCALE: As Noted

SHEET TITLE:  
Building Sections

A3-1

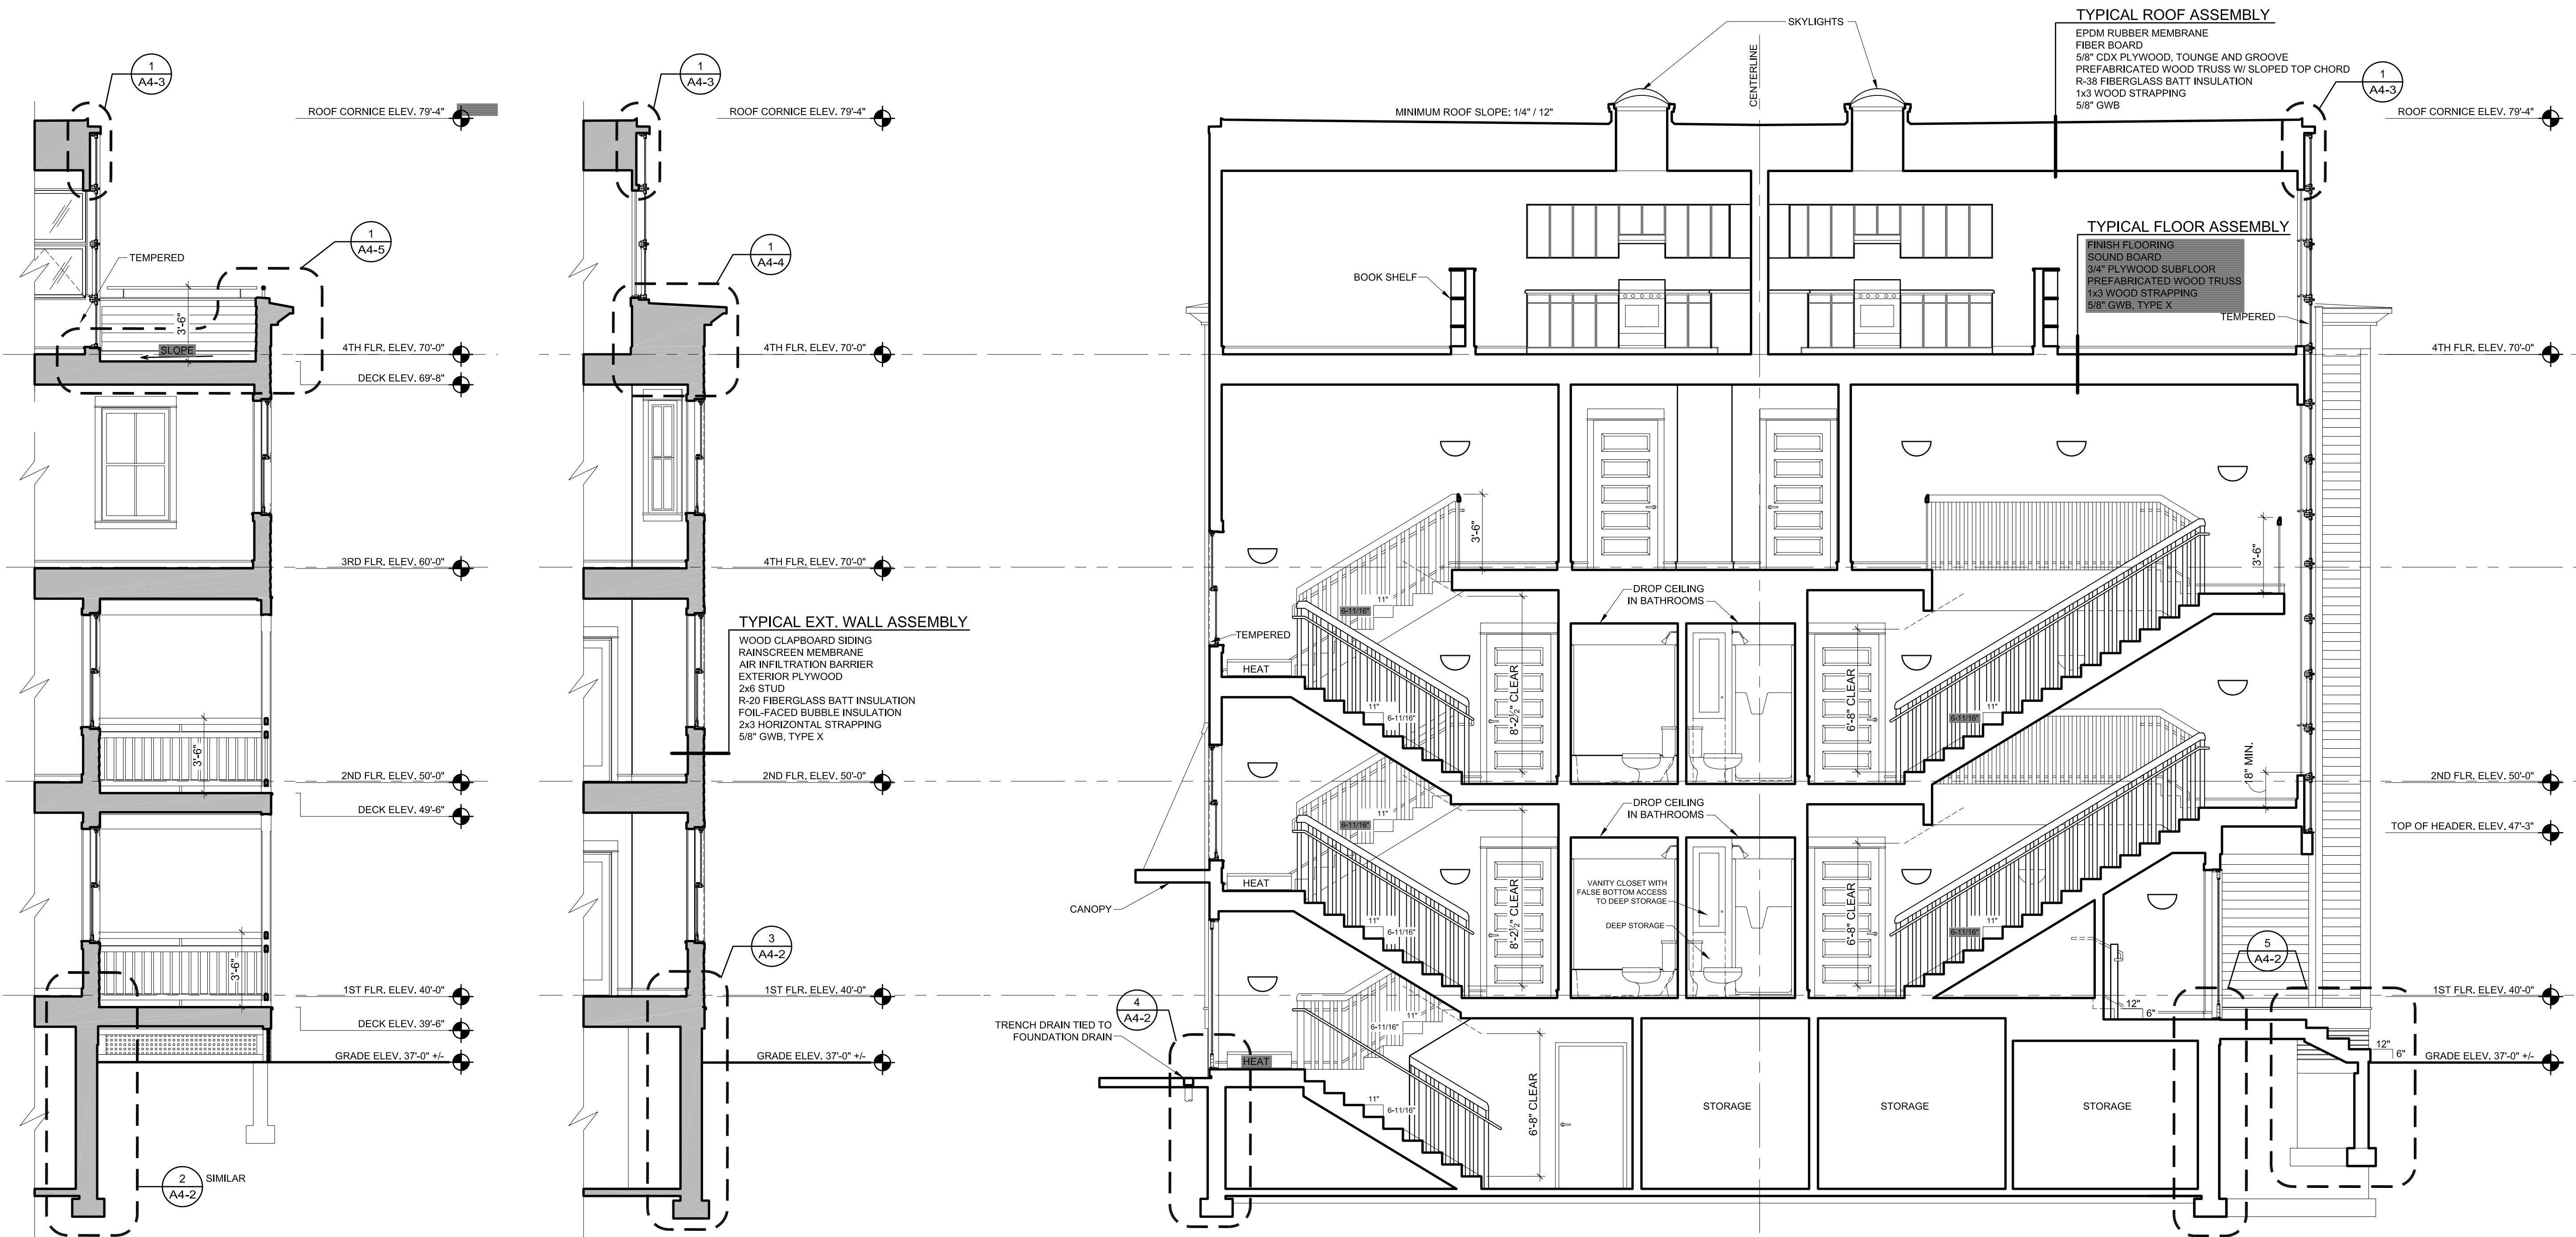

**3** BUILDING SECTION AT DECK  
A3-1 SCALE: 1/4" = 1'-0"

**2** BUILDING SECTION AT BAY WINDOW  
A3-1 SCALE: 1/4" = 1'-0"

**1** BUILDING SECTION AT STAIRS  
A3-1 SCALE: 1/4" = 1'-0"