

© 2005 TFH ARCHITECTS

SUMNER COURT
A QUALITY RESIDENTIAL DEVELOPMENT BY FORT SUMNER, LLC
117 SHERIDAN STREET, PORTLAND, MAINE



TFH ARCHITECTS
100 COMMERCIAL STREET
PORTLAND MAINE 04101
TELEPHONE 207 775 6141
ARCHITECTURE PLANNING

CONSULTANTS:
STRUCTURAL:
Structural Design Consulting
22 Oakmont Drive
Old Orchard Beach, ME 04064
207-934-8038

REVISIONS:

DATE: February 3, 2005

PROJECT No. 0418


DRAWN BY: CSC

CHECKED BY: TST

SCALE: As Noted

SHEET TITLE:
Sections

A3-2

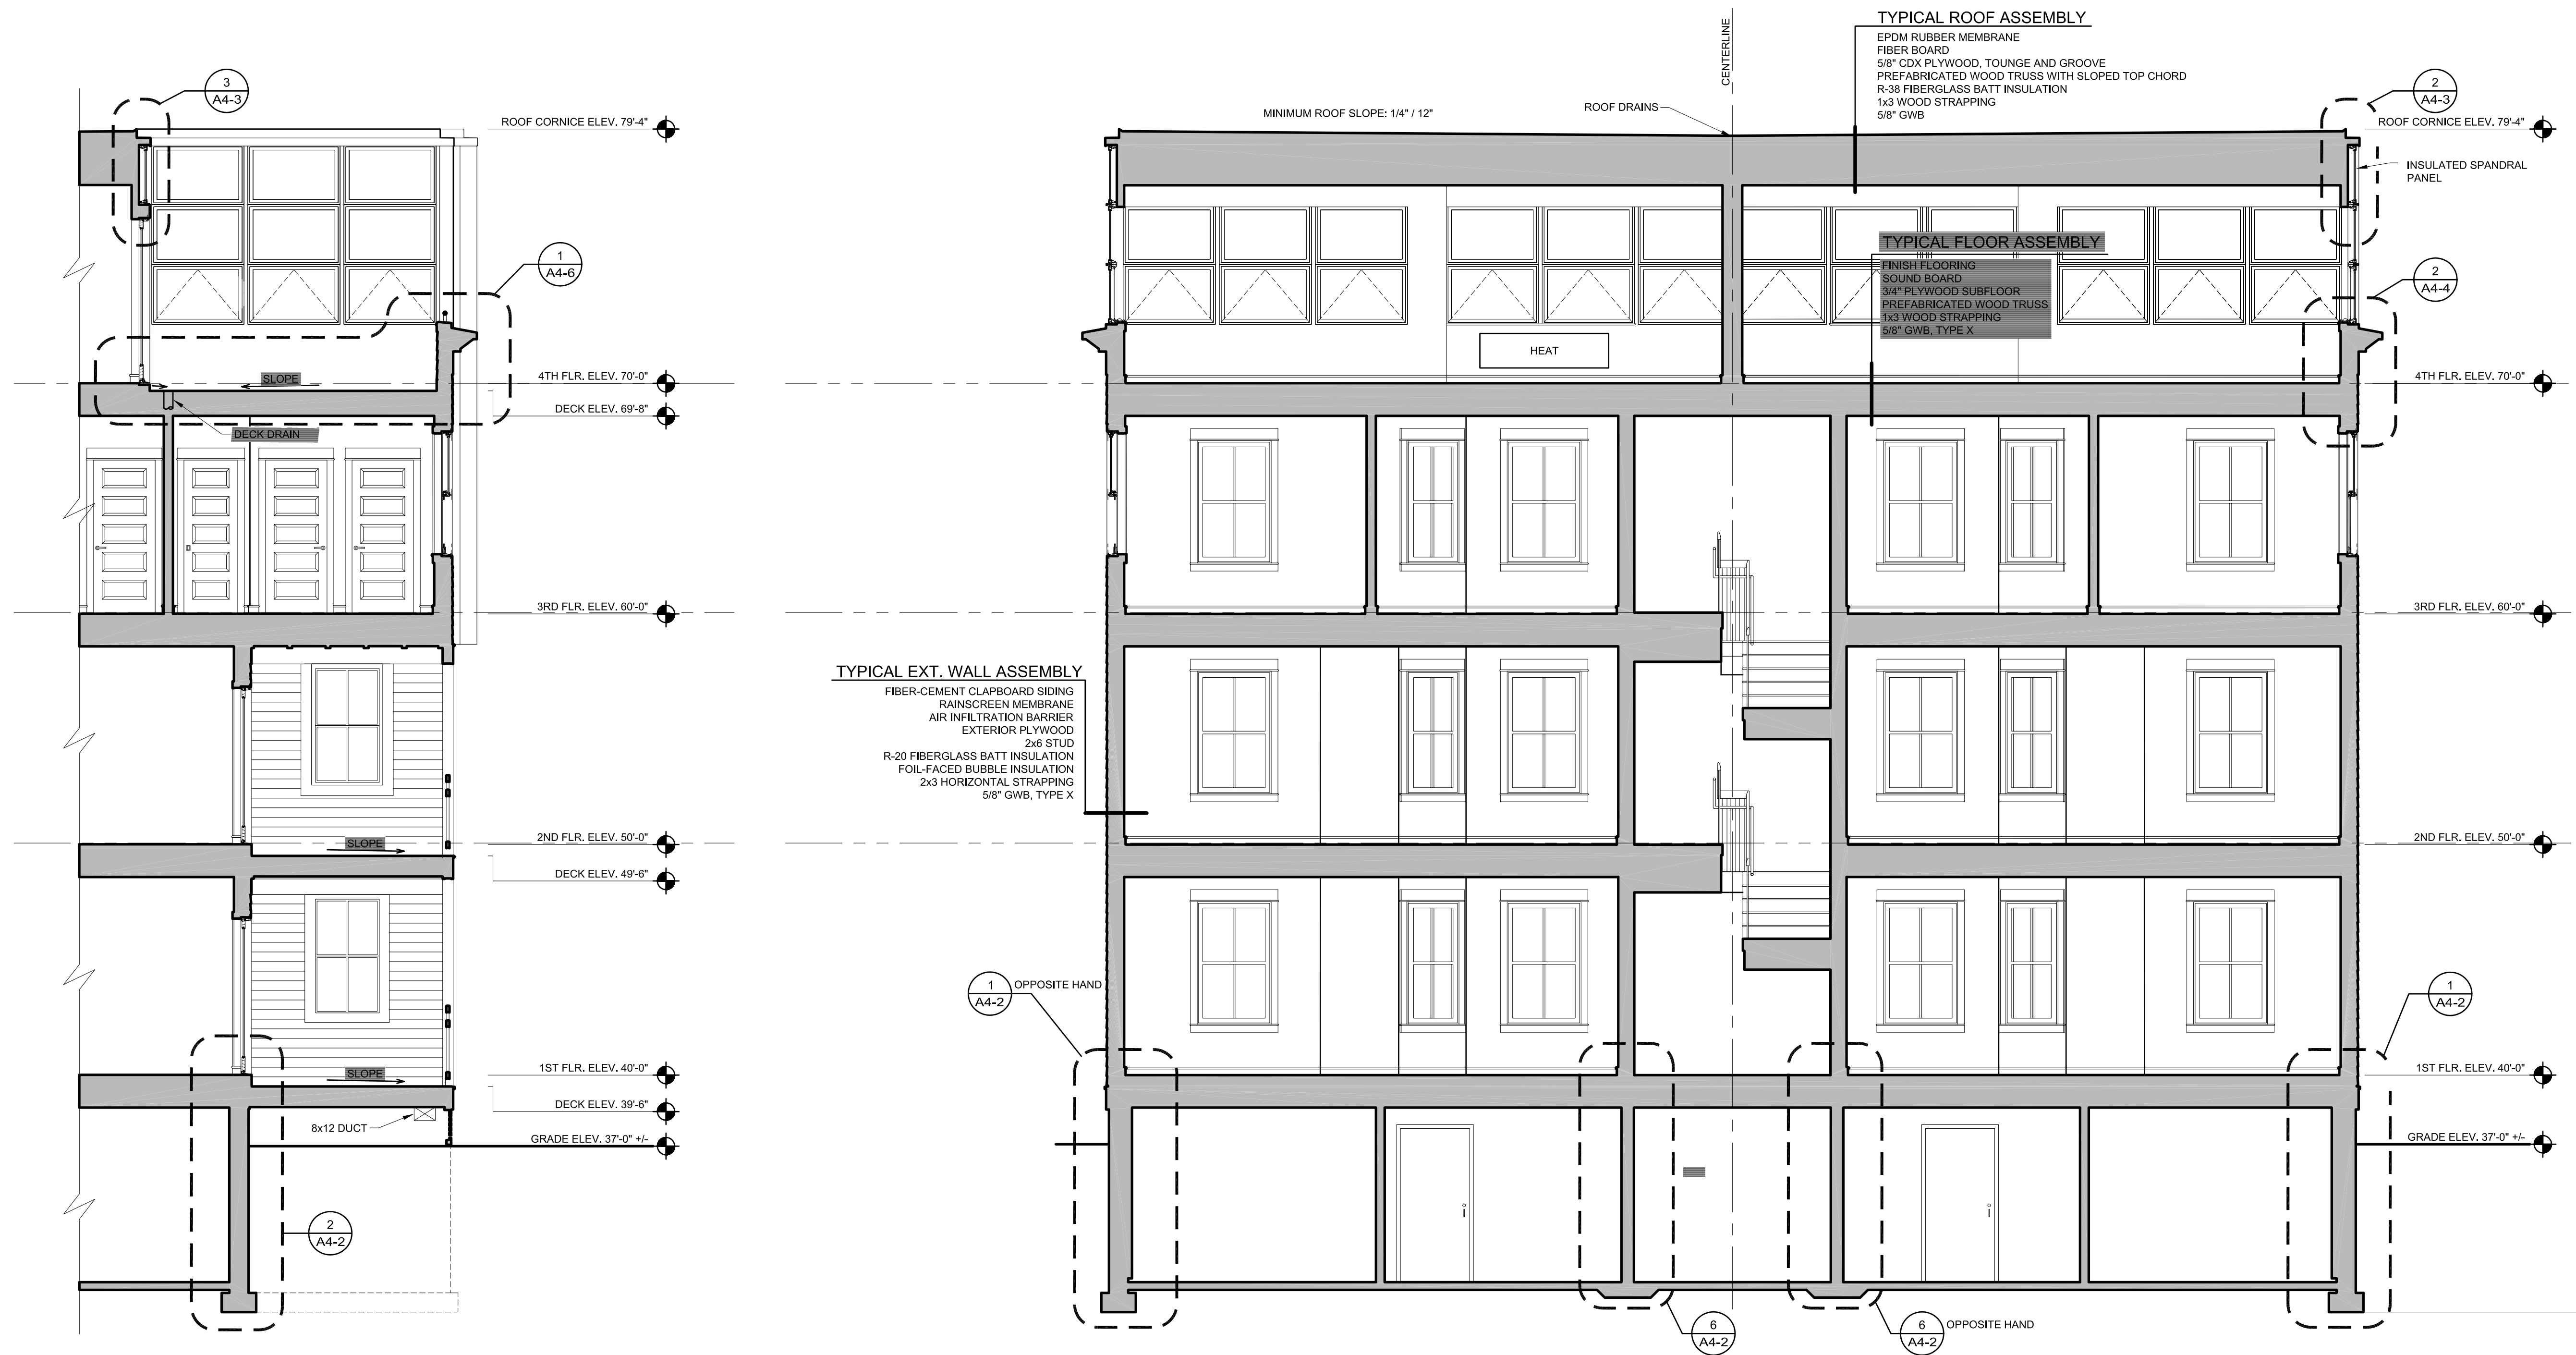

1 BUILDING SECTION
A3-1 SCALE: 1/4" = 1'-0"

1 BUILDING SECTION
A3-1 SCALE: 1/4" = 1'-0"