


© 2005 TFH ARCHITECTS

**SUMNER COURT**  
 A QUALITY RESIDENTIAL DEVELOPMENT BY FORT SUMNER, LLC  
 117 SHERIDAN STREET, PORTLAND, MAINE

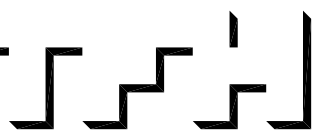

**TFH ARCHITECTS**  
 100 COMMERCIAL STREET  
 PORTLAND MAINE 04101  
 TELEPHONE 207 775 6141  
 ARCHITECTURE PLANNING

**CONSULTANTS:**  
**STRUCTURAL:**  
 Structural Design Consulting  
 22 Oakmont Drive  
 Old Orchard Beach, ME 04064  
 207-934-8038

REVISIONS:

DATE: February 3, 2005

PROJECT No. 0418


DRAWN BY: CSC

CHECKED BY: TST


SCALE: As Noted

SHEET TITLE:  
 Section  
 Details

**A4-4**

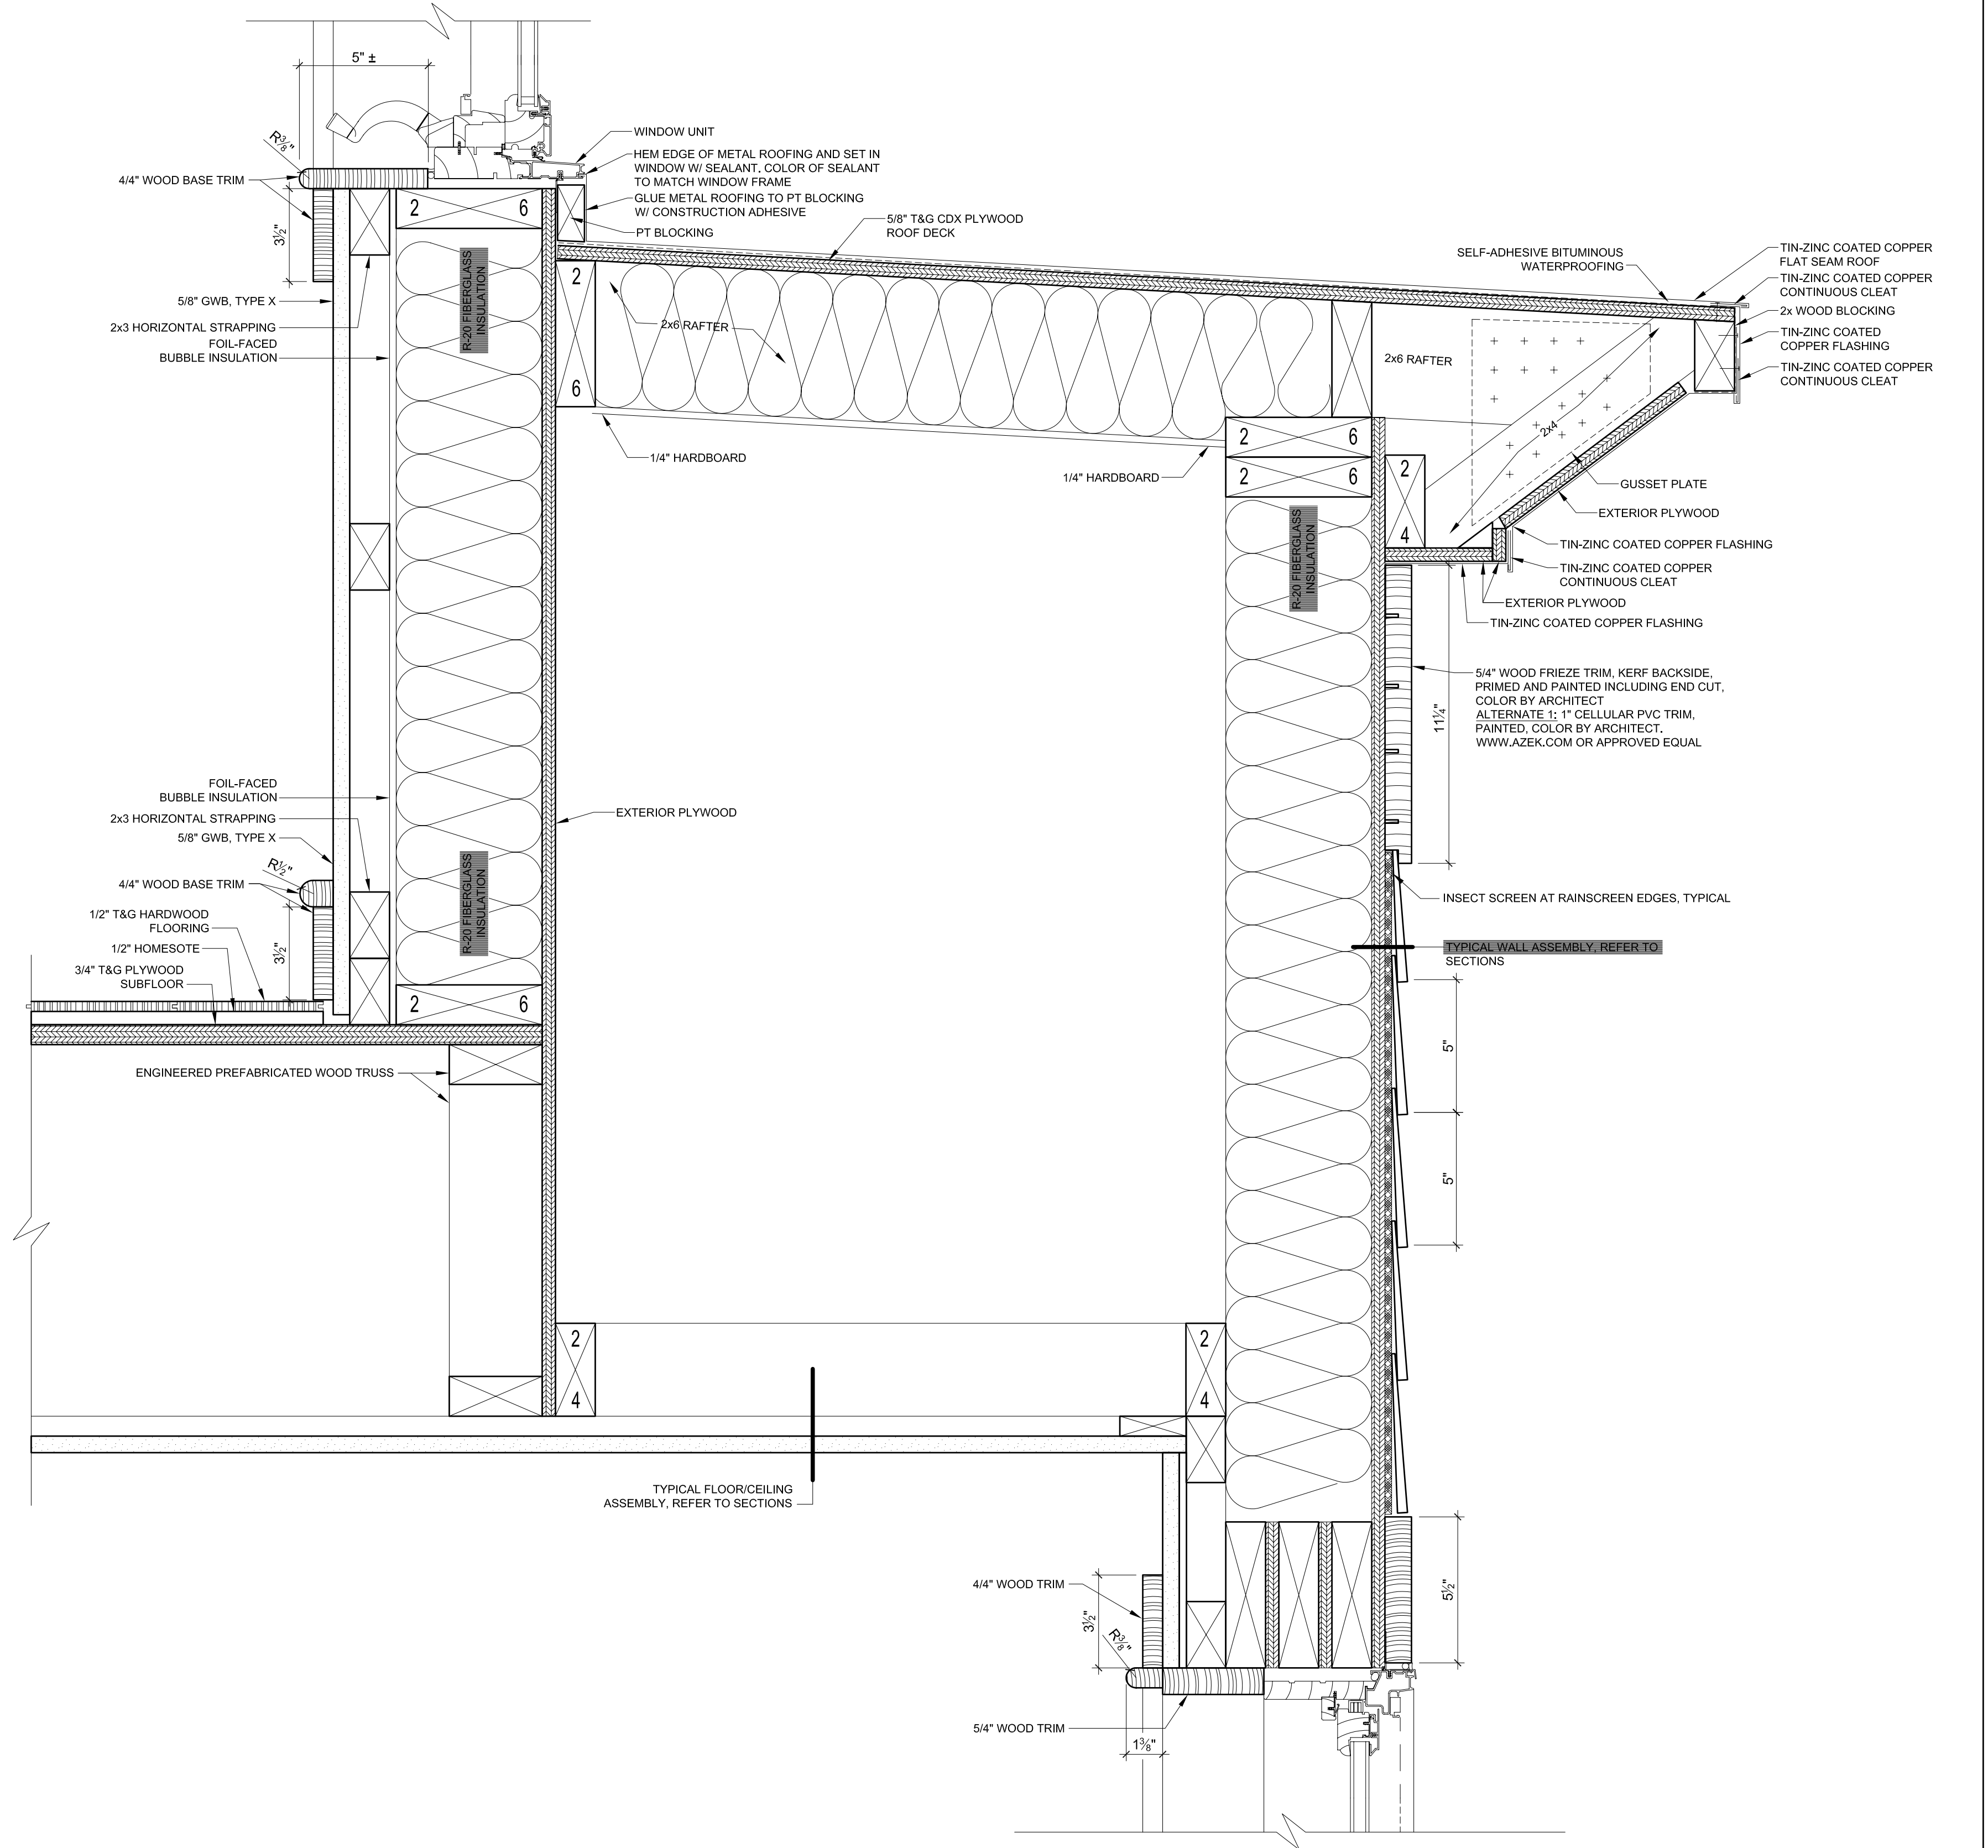

**1 BAY WINDOW AT EAVE**  
 A4-4 SCALE: 3" = 1'-0"

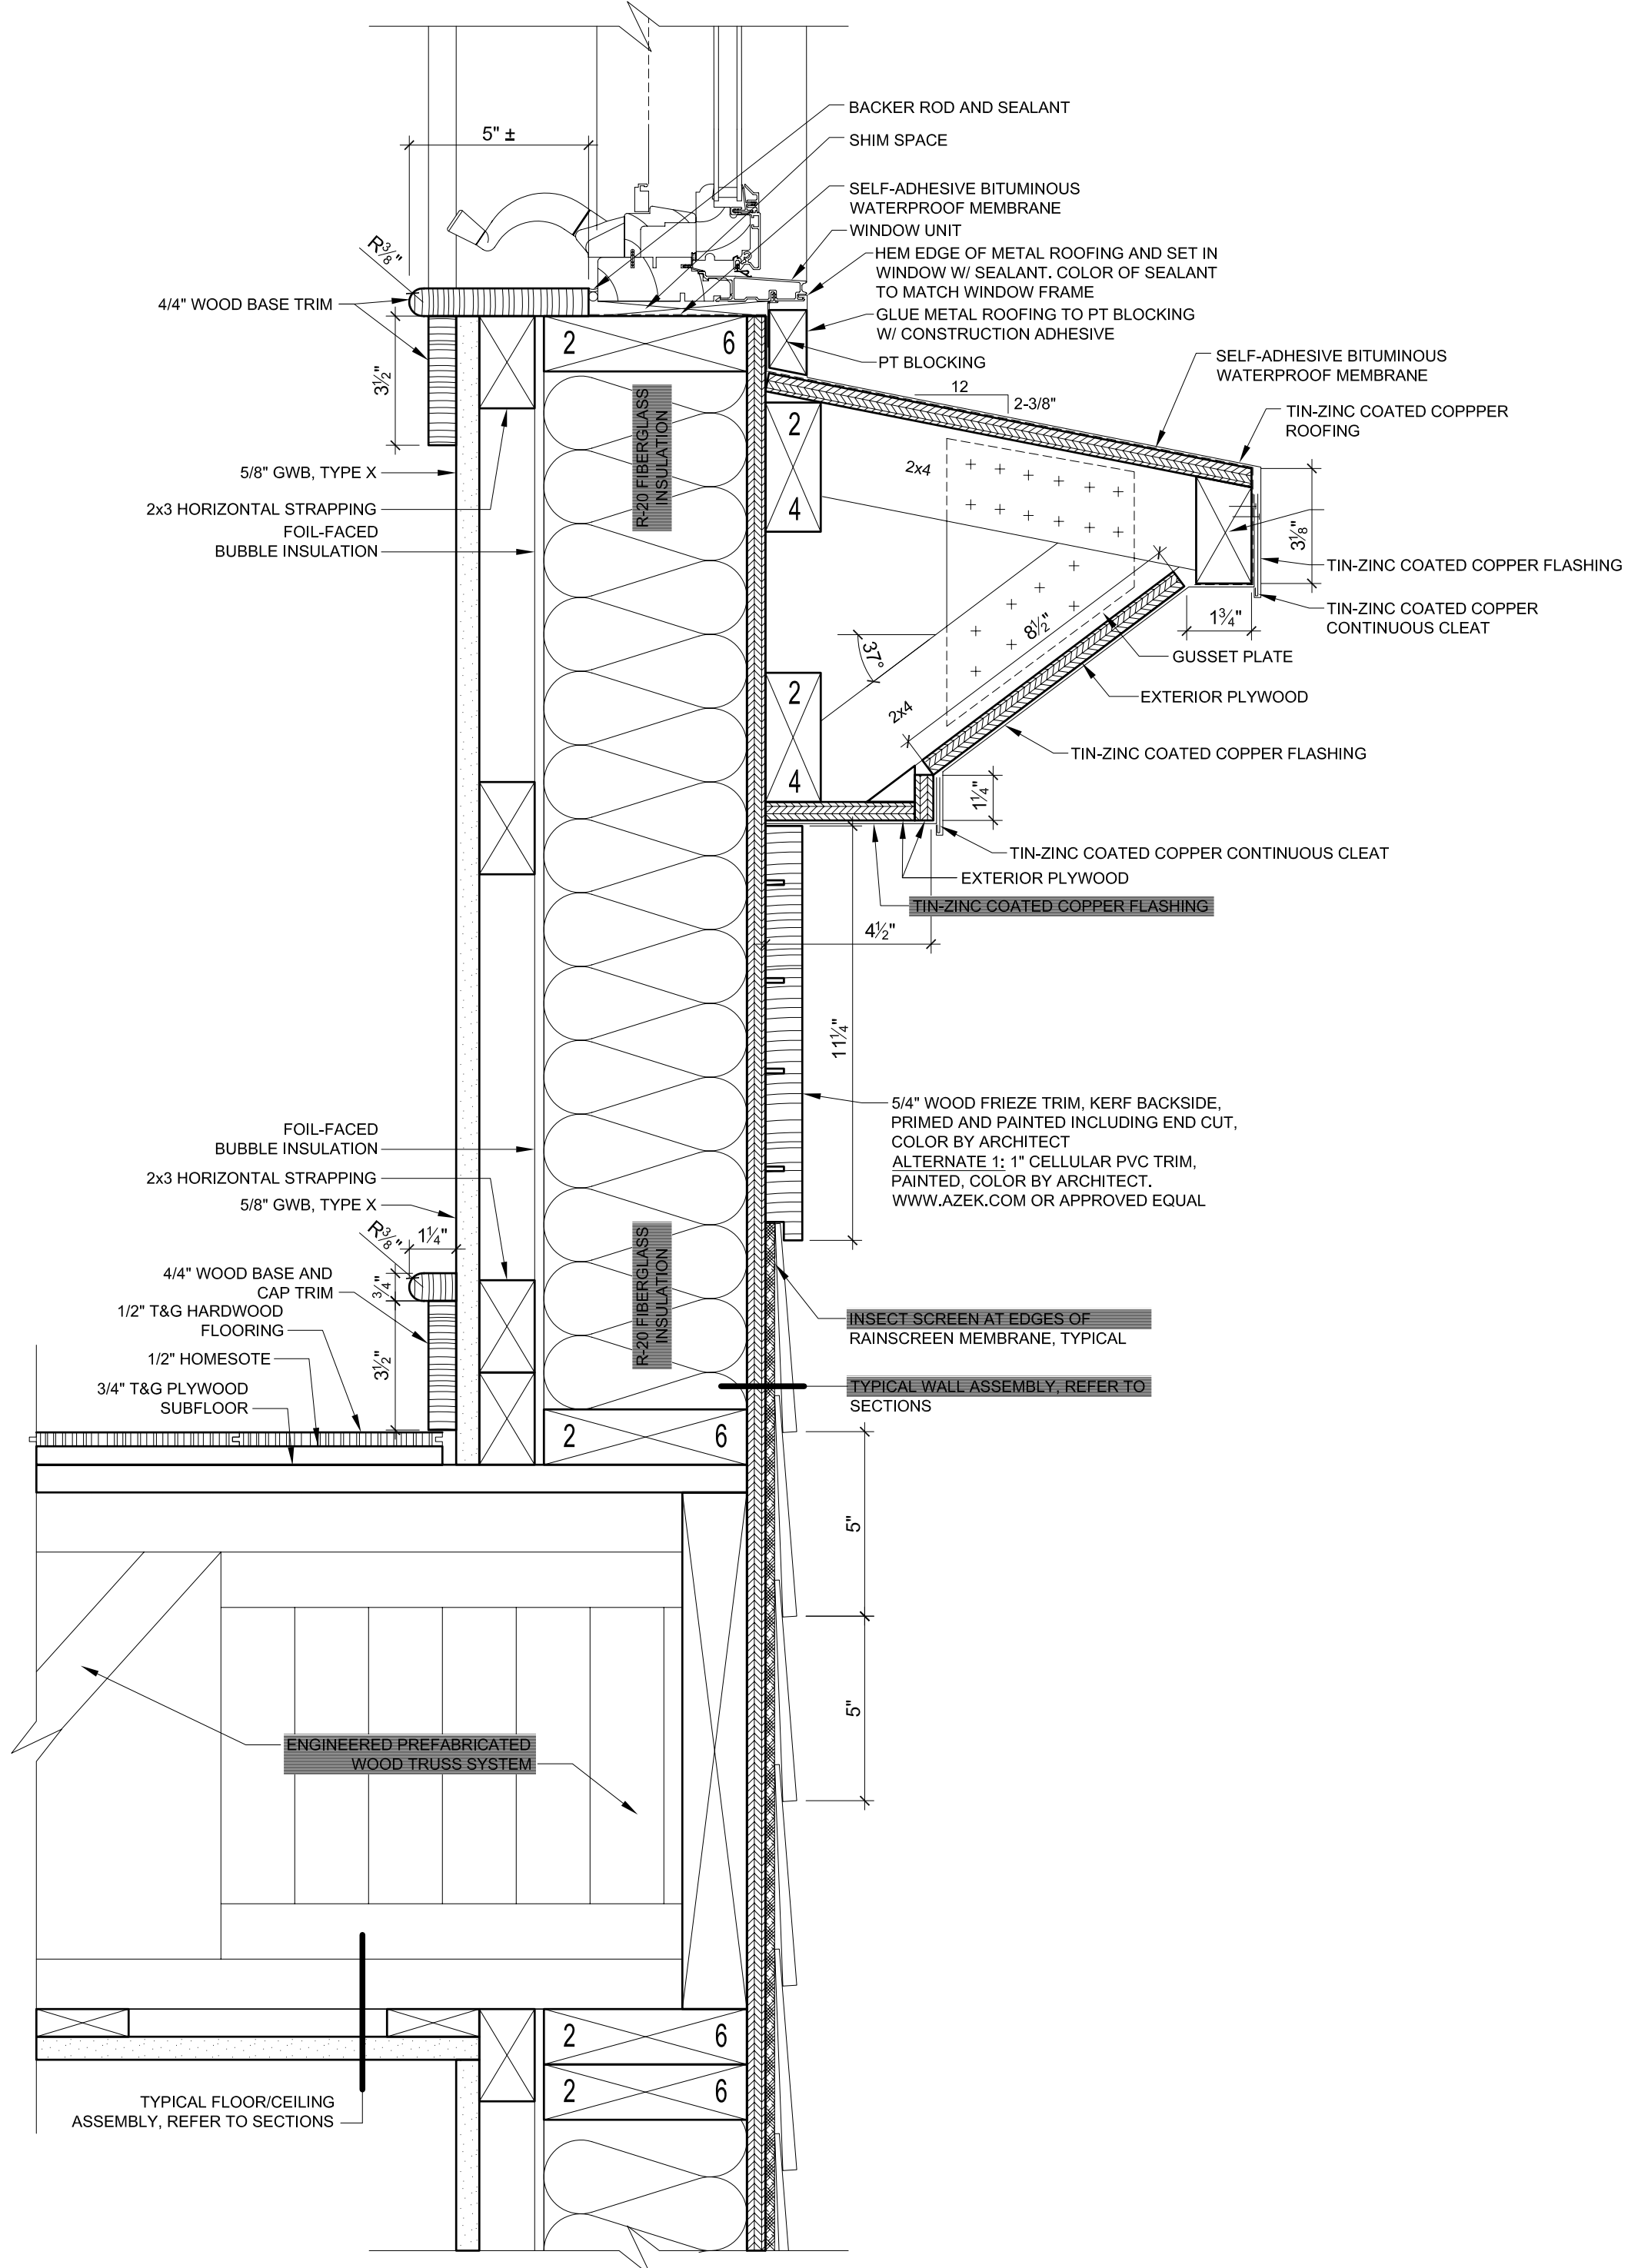

**2 CORNICE AT 4TH FLOOR**  
 A4-4 SCALE: 3" = 1'-0"