


2 TYPICAL PLAN OF DECK AT FOURTH FLOOR
A4-5 / SCALE: 3/4" = 1'-0"

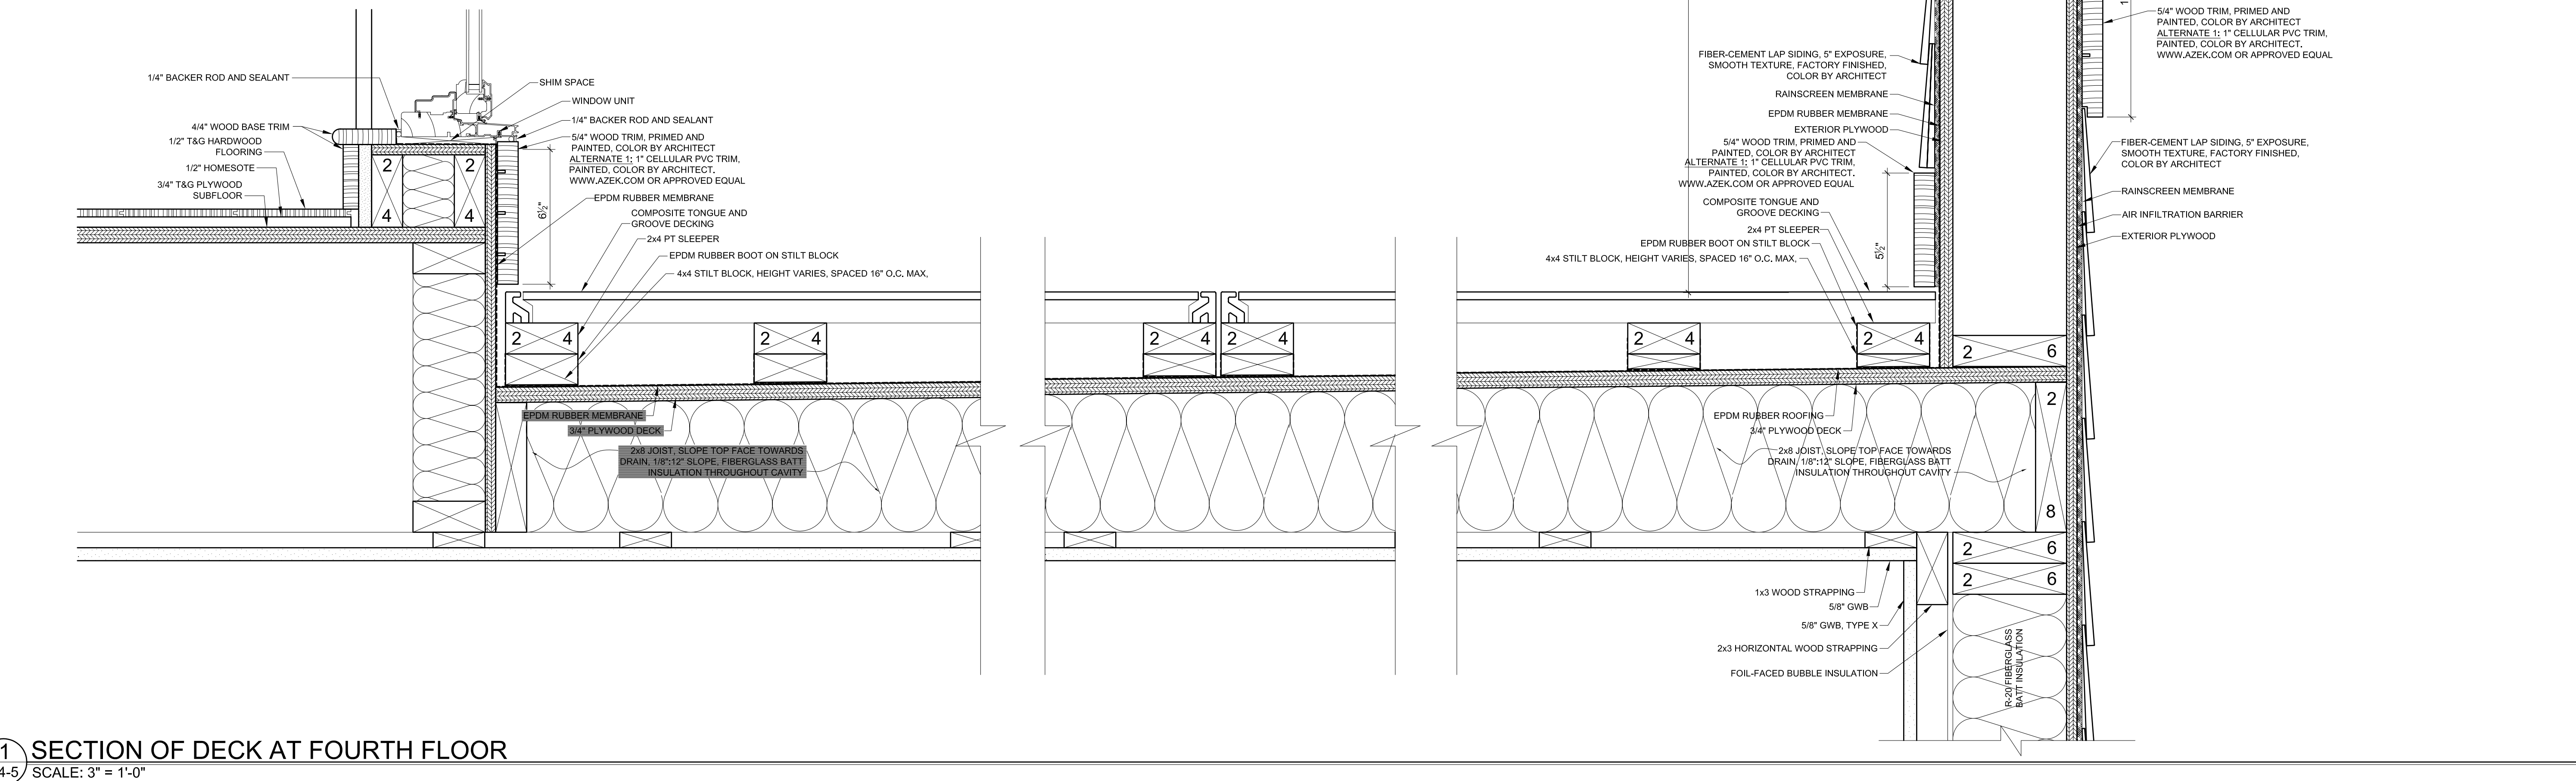

1 SECTION OF DECK AT FOURTH FLOOR
A4-5 / SCALE: 3\"/>