


A-3 WALL SECTIONS' DETAILS  
11/11/15


TYPICAL WALL  
2x4 WOOD STUDS  
1/2" DIM. BOTH SIDES

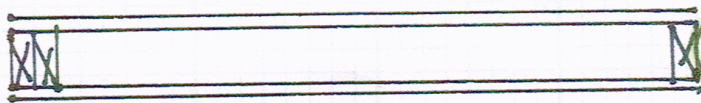

(A1)

SCALE: 1" = 1'0"

4"

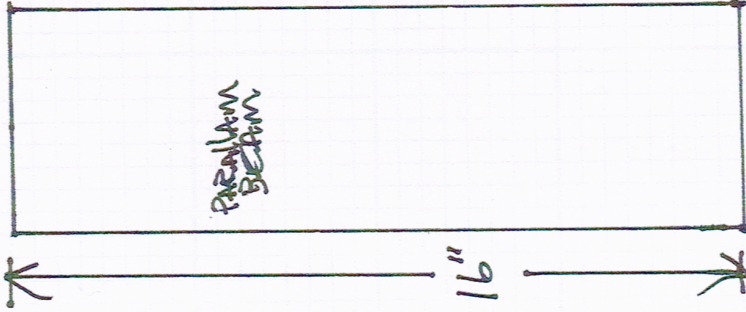


PREFABRICATION  
BEAM

16"

6x6 PSL

(A2)

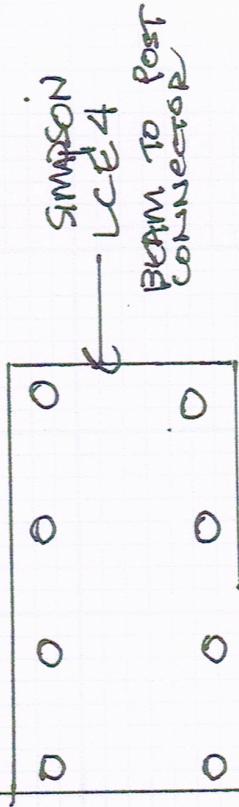

SIMPSON  
LCE4  
BEAM TO POST  
CONNECTOR

SCALE 3" = 1'0"

(A3)