

SILT FENCE (TYP)

SPACE DELINEATION LINE
PURPOSES ONLY (TYP. OF 2)


18" SD: PERFORATED
L=79'
S=FLAT

12' SIDE SETBACK

3/4" CRUSHED STONE
WORKING AREA SURFACE

EXISTING BUILDING
EXISTING FOUNDATION
BUILDING ENVELOPE
WITH EXISTING SITE
FOR COMMON BORROW
PACT IN 12" MAX LIFTS

CONCRETE CURB

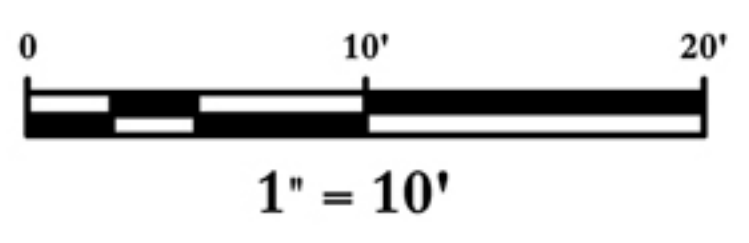

LOAM IN NON PARKING
OR BUILDING AREAS

CRUSHED STONE SURFACE

0.00'

4" LOAM IN NON PARKING
OR BUILDING AREAS

18.00'

9.50'

SUBSURFACE SPILLWAY
136.9' FINISH
136.75' BOT. STONE

MATCH EXIS

MATCH

133

134

135

136

Boiler

CB 3

1 1/2 STORY
WOOD FRAME



RR TIE

RR TIE

S 5736
42.0

BRICK SIDEW

STRIP